


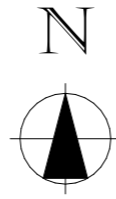




BLOCK PLAN SCALE 1:500

Based on Ordnance Survey 1:1250 scale mapping
© Crown Copyright and Database right 2022
Ordnance Survey Licence Number 100022432



KEY

-  Cycle Storage for two cycles
-  Bin storage
-  Electric Vehicle Charging Point
-  PROPOSED NEW CURTILAGE

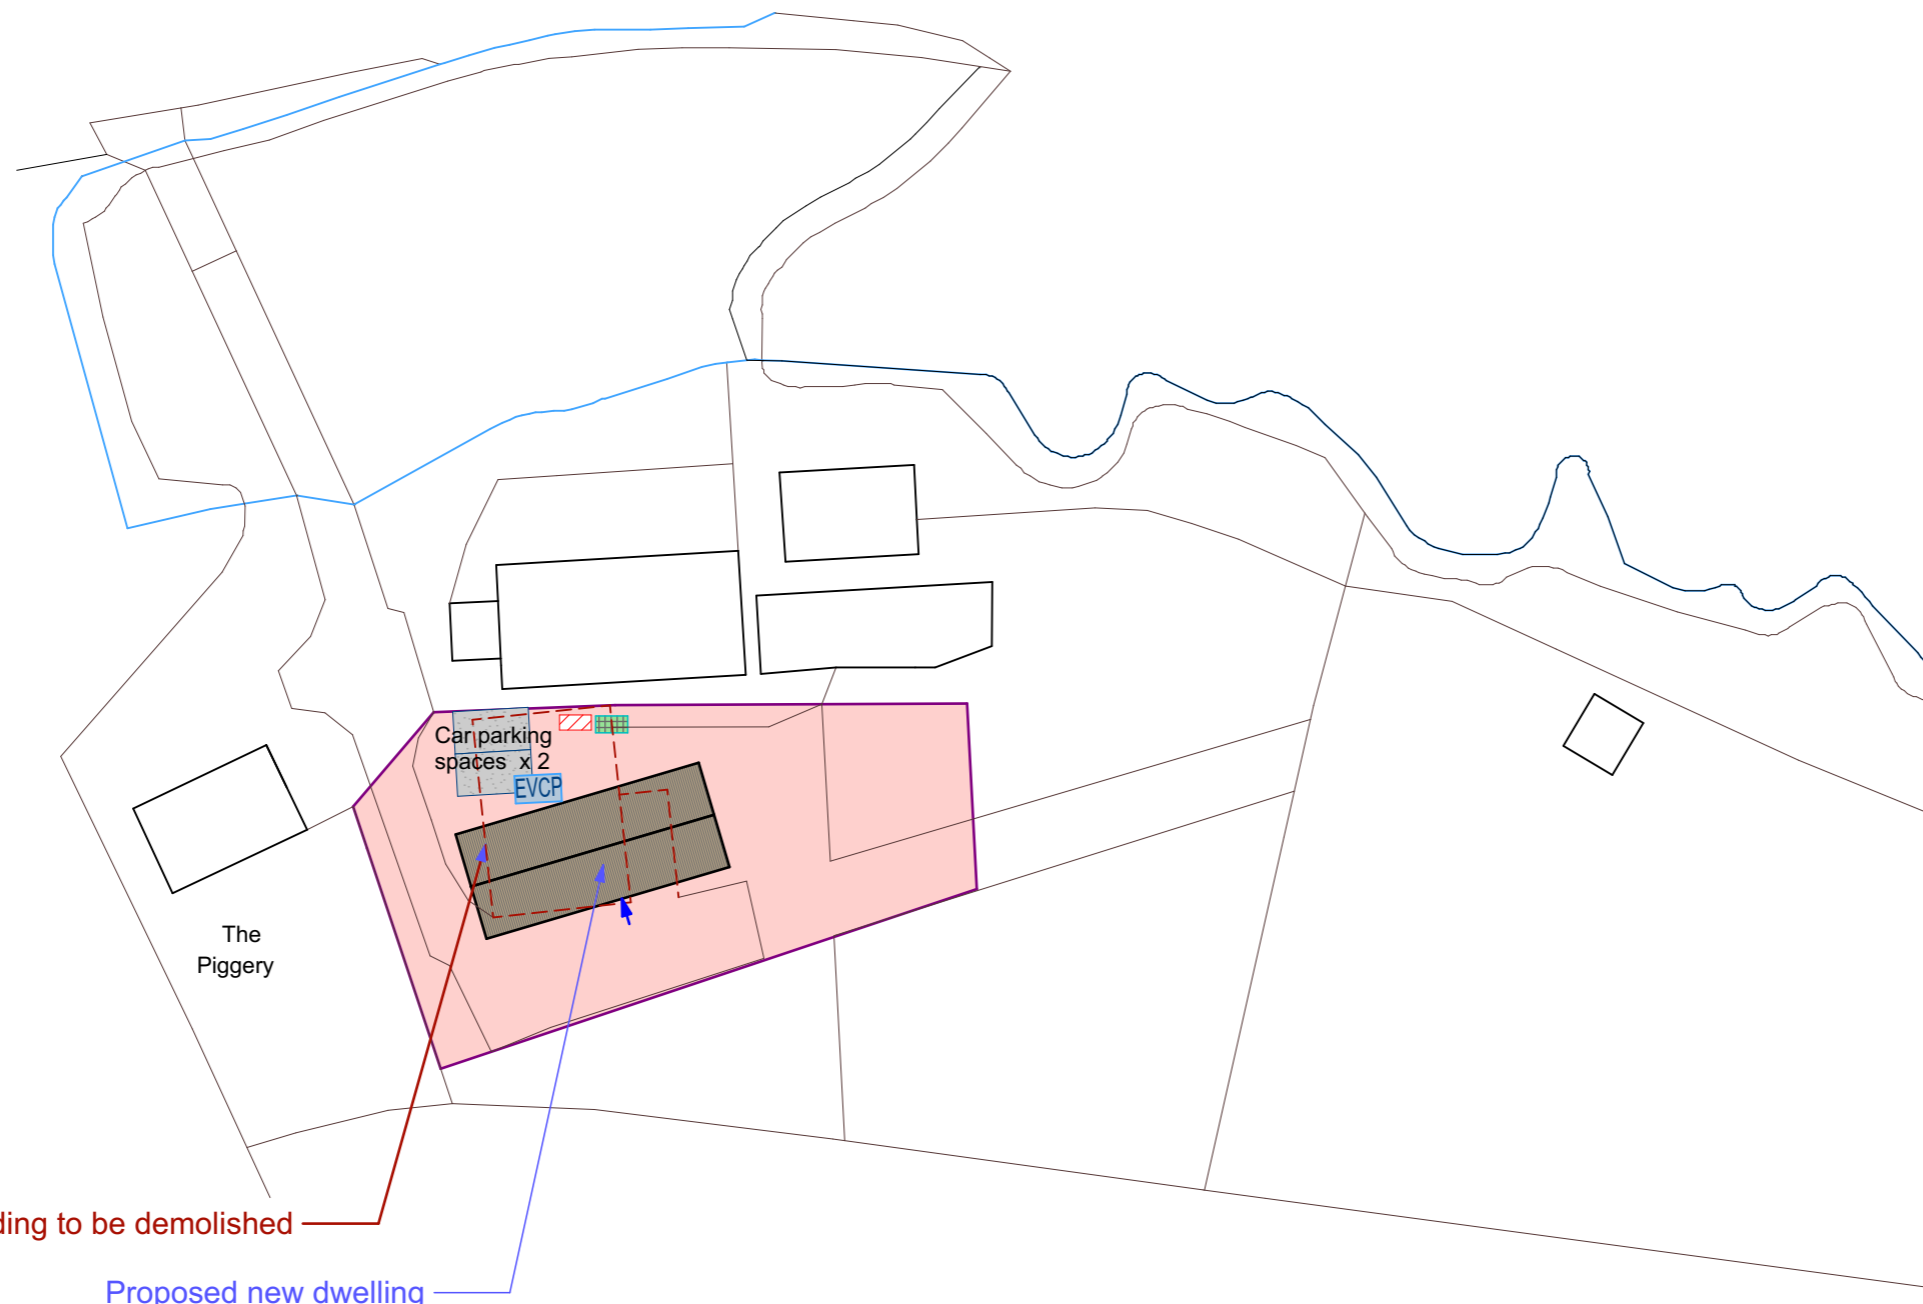

Existing building to be demolished

Proposed new dwelling

Steve Haskey Design Ltd.

20 St. John Street
Bromsgrove
Worcestershire
B61 8QY
TEL: 01527 832587
E-MAIL: steve@haskey.co.uk

The copyright of this drawing and design is retained by Steve Haskey Design LTD.
It must not be copied or reproduced without consent in writing.

Sheet SCHEME - Block Plan

Project Proposed New Dwelling
The Piggery
Dusthouse Lane
Finstall
Bromsgrove
B60 3AE

Client Ann Wheeler-Vine

Drawn By G.G. Pugh

Drawing Number 22-31-211

Sheet Size A3

Date Oct 2023