


# Location Plan

Site Address: Caravan At, Longlands, Stoney Lane, Alvechurch, B60 1LZ

Date Produced: 07-Nov-2023

Scale: 1:2500 @A4

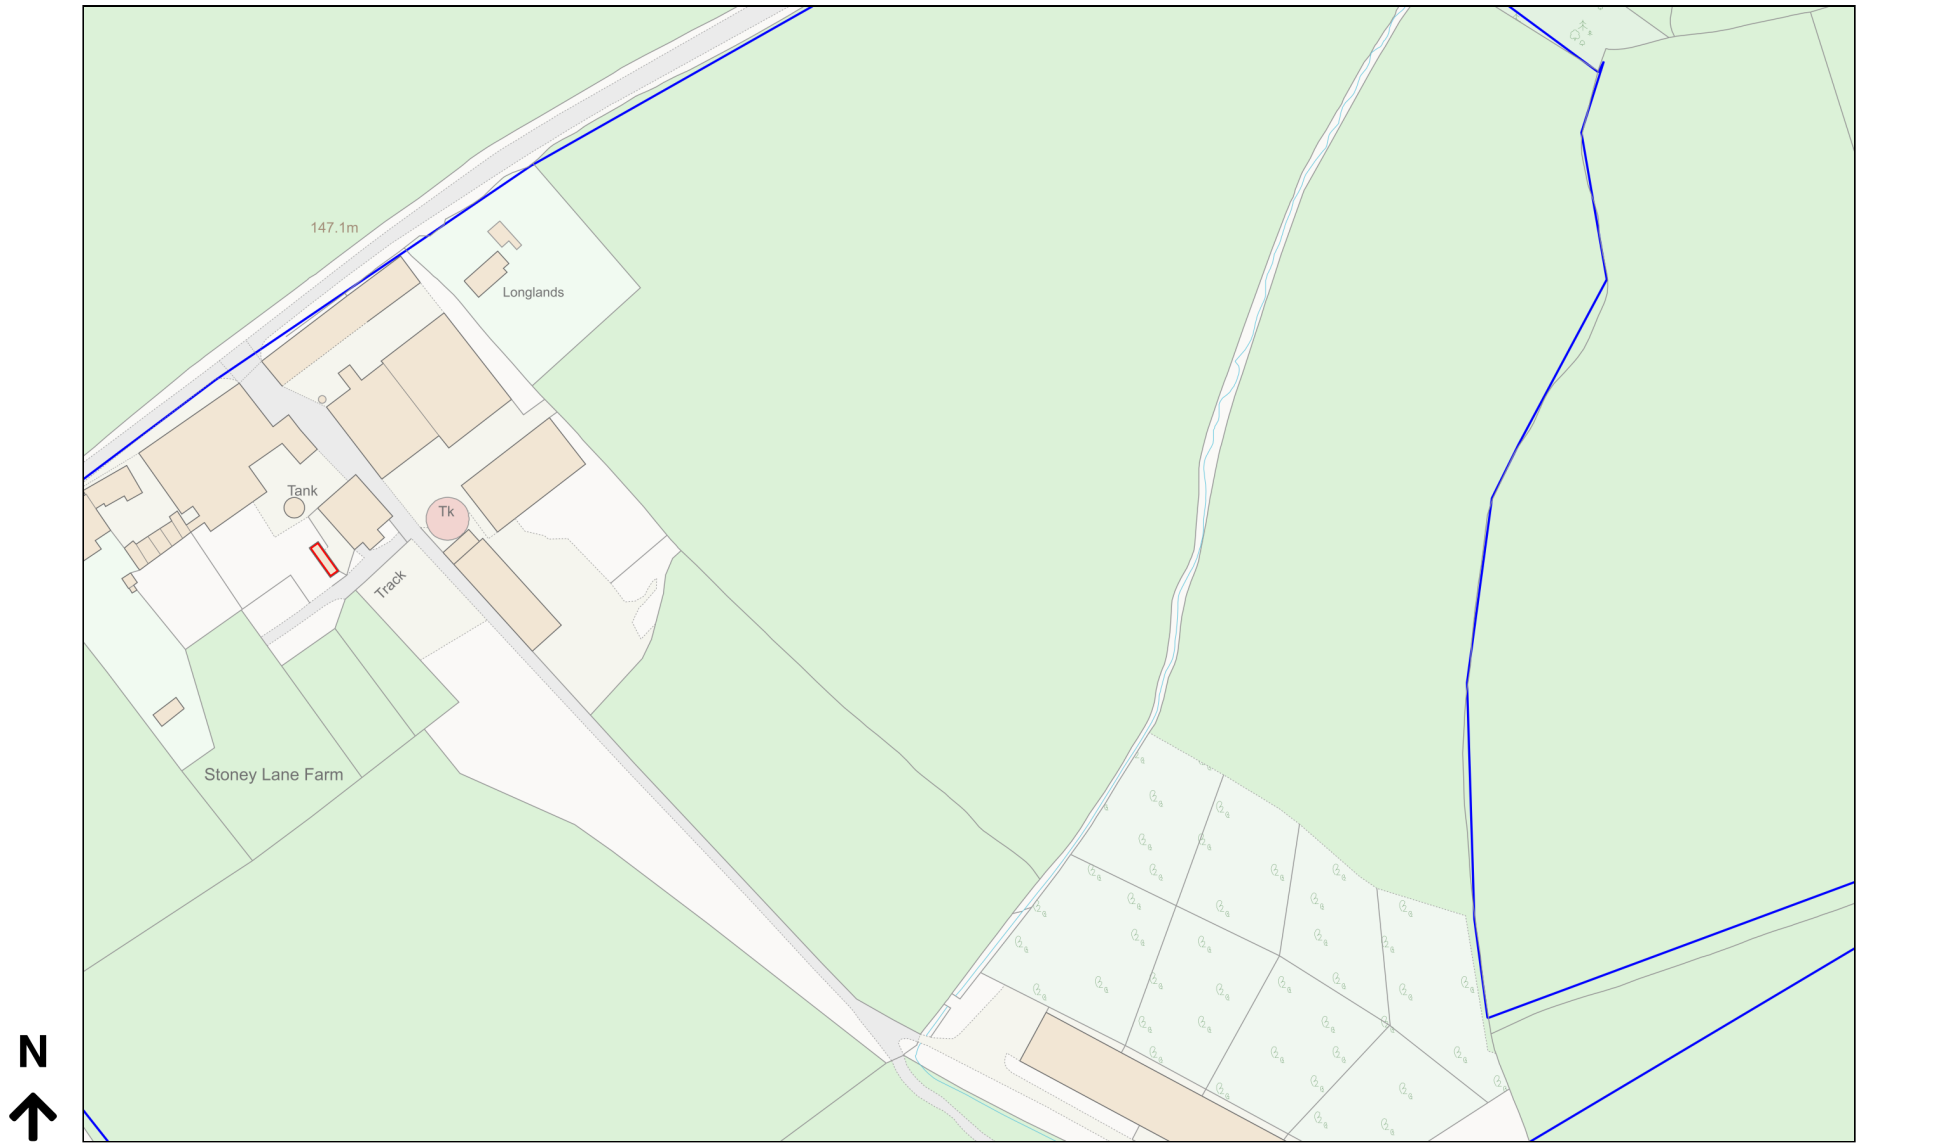

Planning Portal Reference: PP-12583834v1