



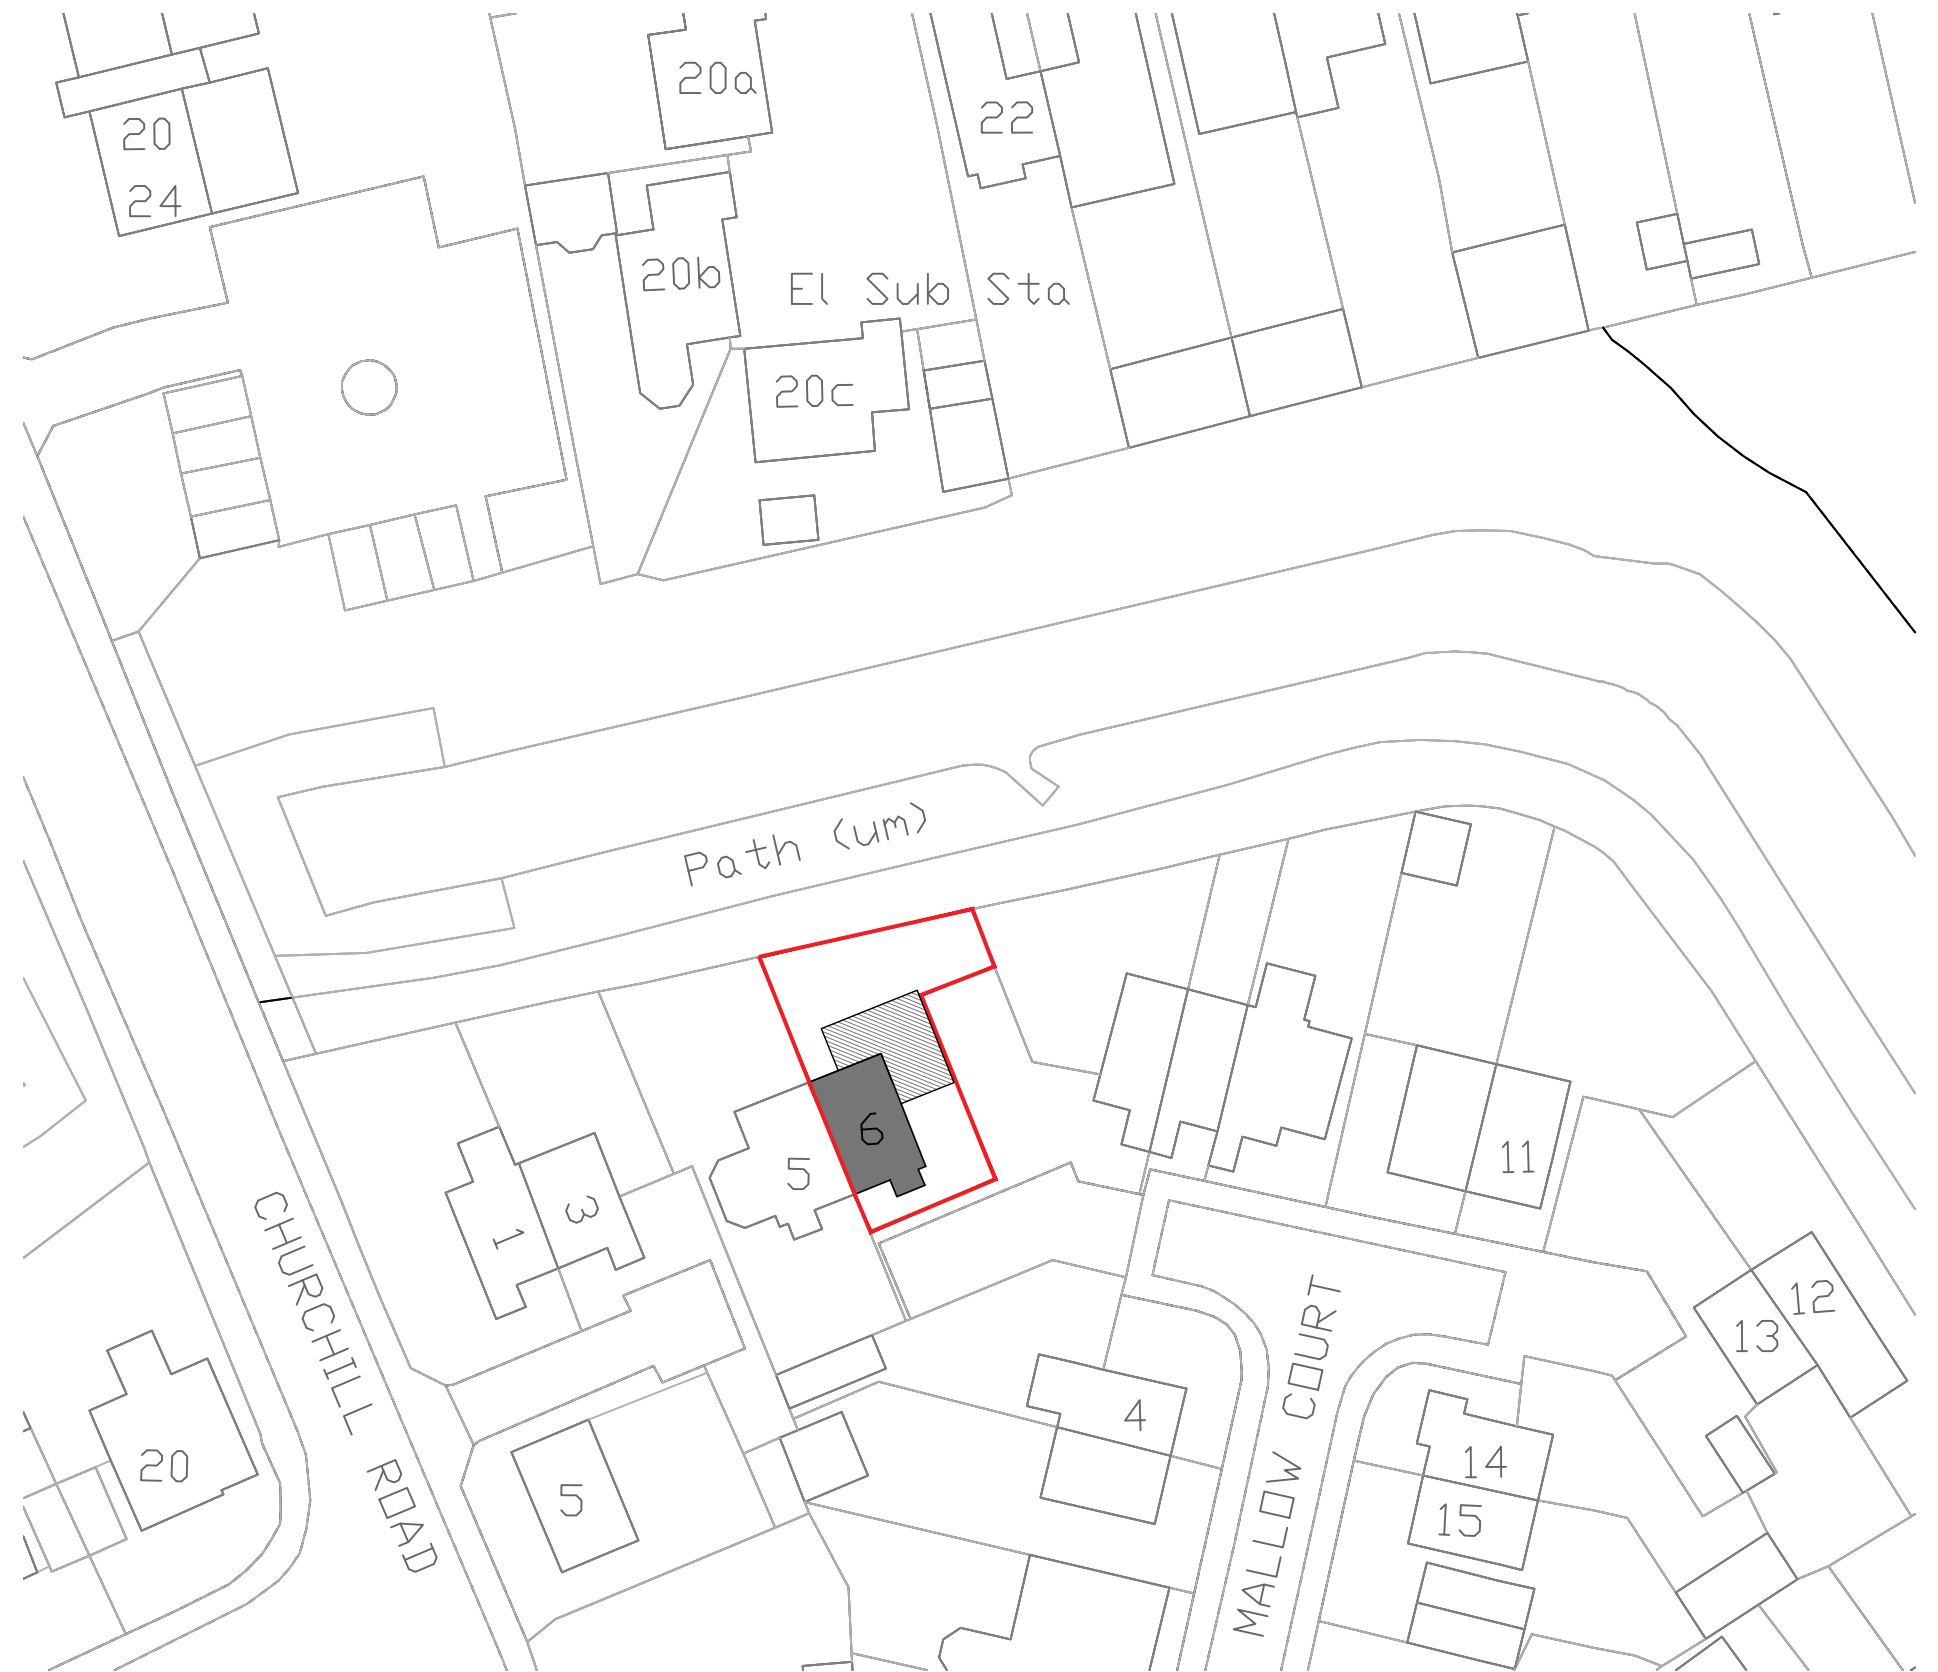

1:1250 Site Location Plan

© Crown Copyright 2016. Streetwise Licence No. 100047474

SCALE 1:1250 (METRES)

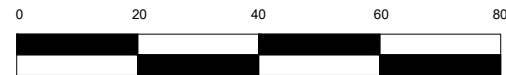


1:500 Site Block Plan

© Crown Copyright 2016. Streetwise Licence No. 100047474



SCALE 1:500 (METRES)

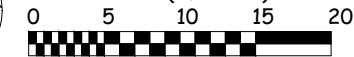

KEY

Existing Walls:

Proposed Walls:

PL01	Issued for Approval	23.11.27
Rev	Description	Date
	Architectural Hub Ltd The Old Stable Yard, Sandpit Lane, South Weald Brentwood Essex CM14 5QE www.architecturalhub.co.uk info@architecturalhub.co.uk 01277 201 828	
Client	: David Skilton	
Job title	: 6 Mallow Court, Grays RM17 6TT	
Drg	: Proposed Block and Location Plan	
scale	1:1250/1:500	date: NOV 2023
© A3		drg. no. AHUB2308002_2