


Project	
1 West Halkin	
Project Number	
1083	
Drawing Title	
Lower Ground Floor - Proposed Cornice Detail	
Paper Scale	Issue Date
@ A3	16/08/23

Revision A 17 11 23

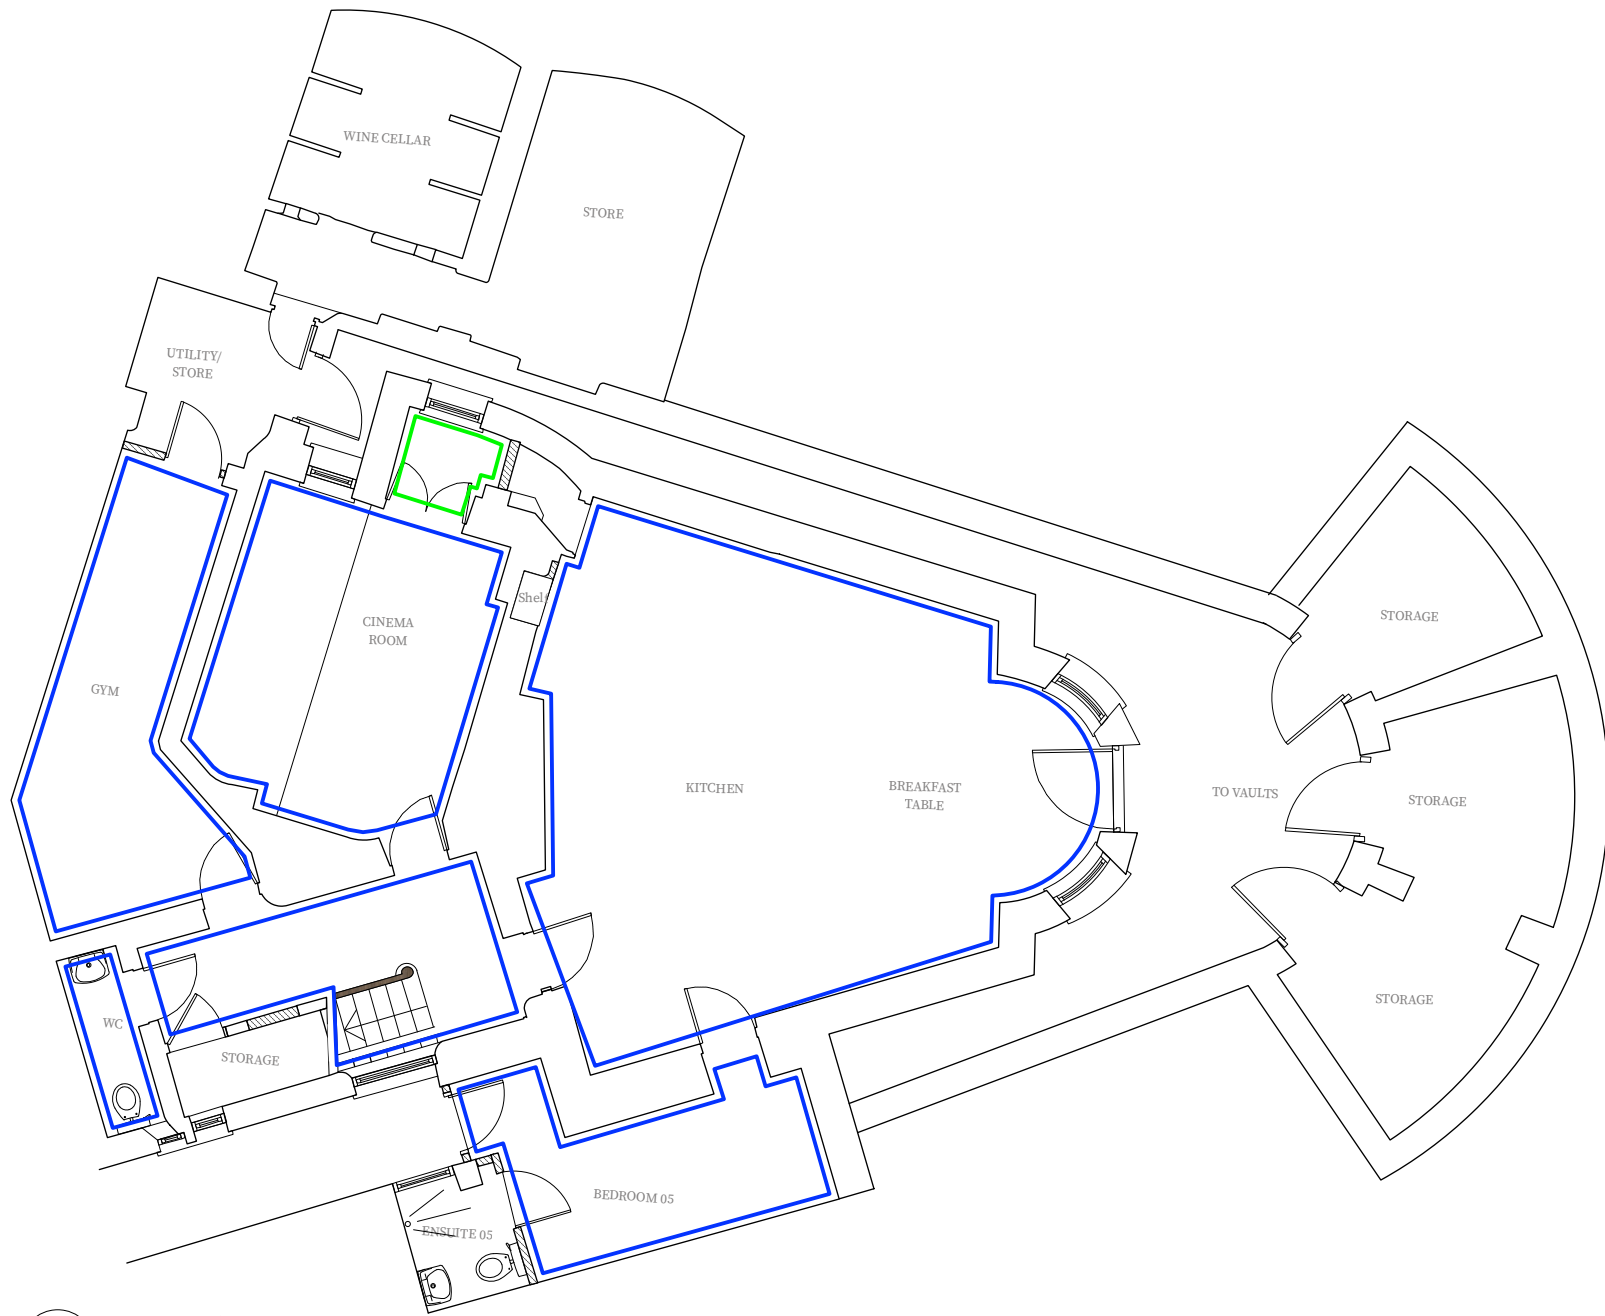

1 Lower Ground Floor
Scale: 1:100


KEY

— Original ceiling & cornice
Existing cornice to be retained and reinstated

— Original ceiling, no original cornice
New MF suspended ceiling and new cornice, original ceiling be retained beneath new ceiling

— Original ceiling and original cornice
New MF suspended ceiling and new cornice, original ceiling be retained beneath new ceiling

— No original ceiling or cornice
MF Susepended Ceiling
New Cornice, no original cornice

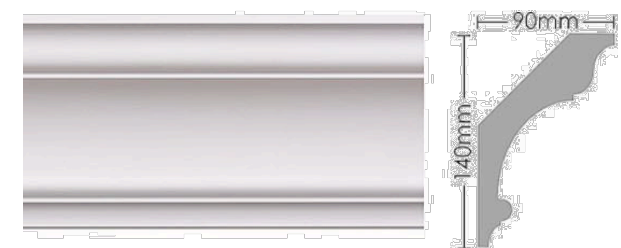

1:5 @ A3



1:5 @ A3



1:5 @ A3

DESIGN & THAT

177 Victoria Park Road, E9 7JN
Phone +44 (0) 7891611379

www.designandthat.com
hello@designandthat.com

Project

1 West Halkin

Project Number

1083


Drawing Title

Ground Floor - Proposed Cornice Detail

Paper Scale Issue Date

@ A3 16/08/23

Revision A 17 11 23

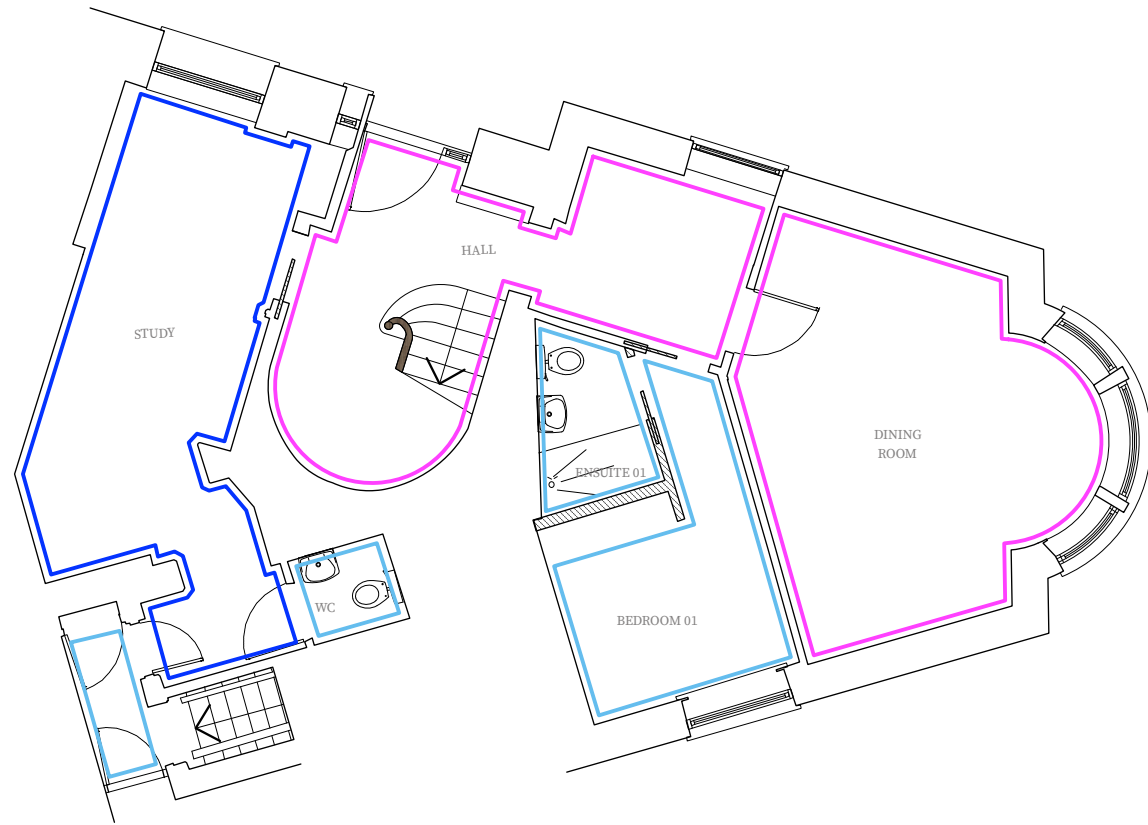

1 Ground Floor
Scale: 1:100


KEY

— Original ceiling & cornice
Existing cornice to be retained and reinstated

— Original ceiling, no original cornice
New MF suspended ceiling and new cornice, original ceiling be retained beneath new ceiling

— Original ceiling and original cornice
New MF suspended ceiling and new cornice, original ceiling be retained beneath new ceiling


— No original ceiling or cornice
MF Susepended Ceiling
New Cornice, no original cornice

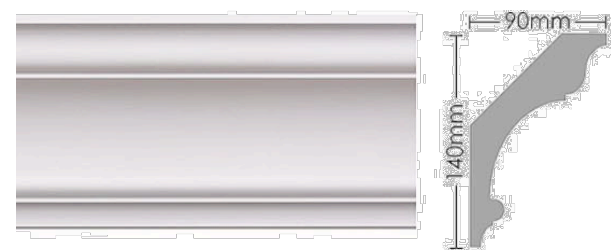

1:5 @ A3



1:5 @ A3

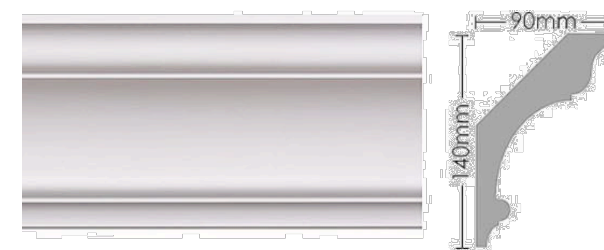

1:5 @ A3

DESIGN & THAT

177 Victoria Park Road, E9 7JN
Phone +44 (0) 7891611379

www.designandthat.com
hello@designandthat.com

Project

1 West Halkin

Project Number

1083


Drawing Title

First Floor - Proposed Cornice
Detail

Paper Scale | Issue Date


@ A3 | 16/08/23


Revision A 17 11 23

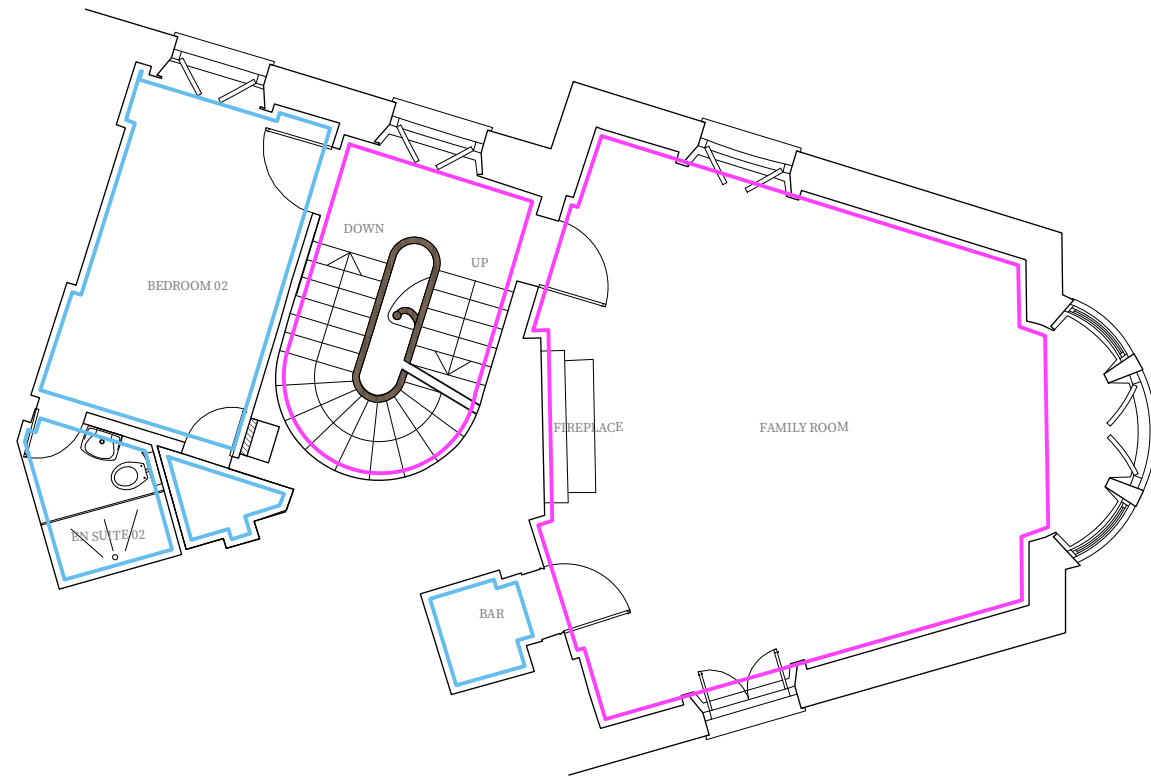



1 First Floor
Scale: 1:100


KEY

 **Original ceiling & cornice**
Existing cornice to be retained and reinstated

 **Original ceiling, no original cornice**
New MF suspended ceiling and new cornice, original ceiling be retained beneath new ceiling

 **Original ceiling and original cornice**
New MF suspended ceiling and new cornice, original ceiling be retained beneath new ceiling

 **No original ceiling or cornice**
MF Susepended Ceiling
New Cornice, no original cornice

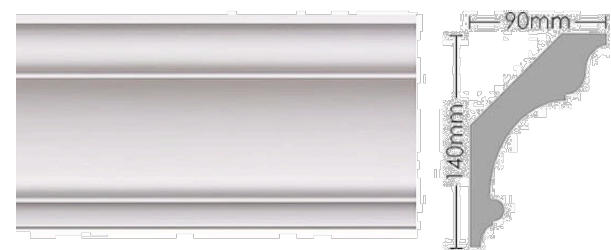

1:5 @ A3



1:5 @ A3



1:5 @ A3

DESIGN & THAT

177 Victoria Park Road, E9 7JN
Phone +44 (0) 7891611379

www.designandthat.com
hello@designandthat.com


Project
1 West Halkin

Project Number
1083

Drawing Title
Second Floor - Proposed Cornice Detail


Paper Scale	Issue Date
@ A3	16/08/23


Revision A 17 11 23

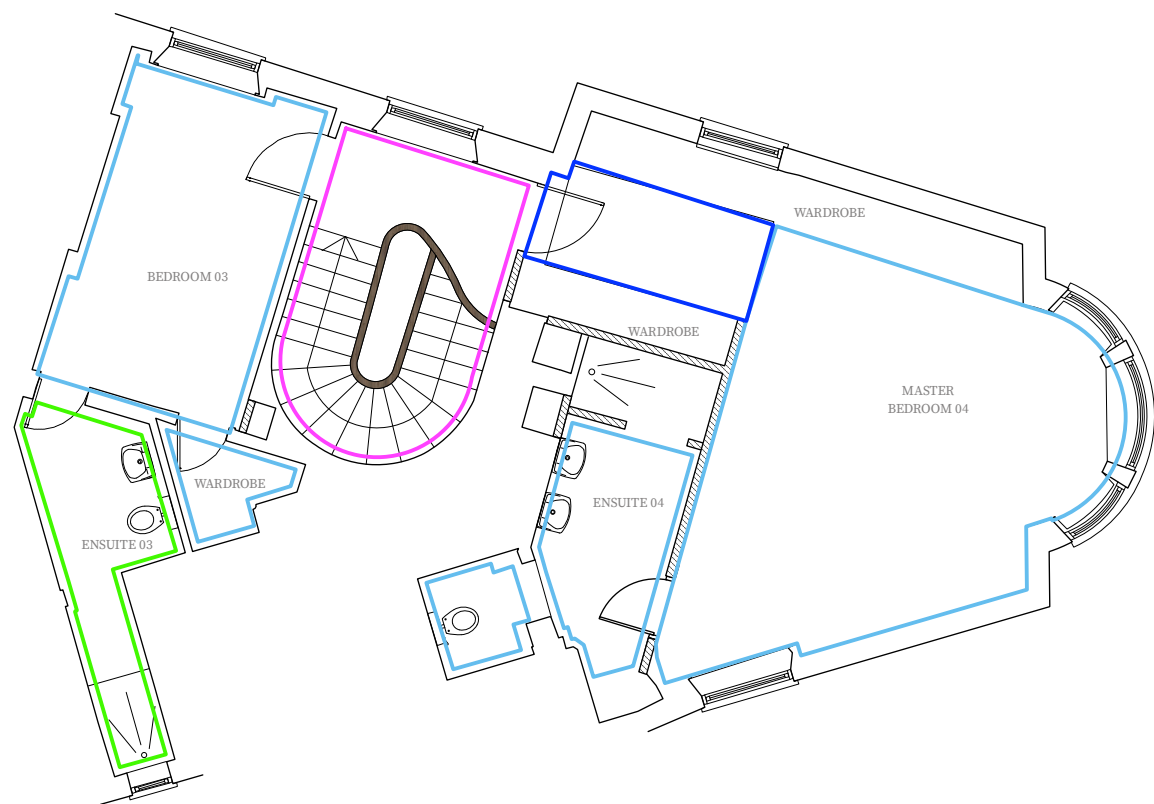



1 Second Floor
Scale: 1:100


KEY

 **Original ceiling & cornice**
Existing cornice to be retained and reinstated


 **Original ceiling, no original cornice**
New MF suspended ceiling and new cornice, original ceiling be retained beneath new ceiling

 **Original ceiling and original cornice**
New MF suspended ceiling and new cornice, original ceiling be retained beneath new ceiling

 **No original ceiling or cornice**
MF Susepended Ceiling
New Cornice, no original cornice

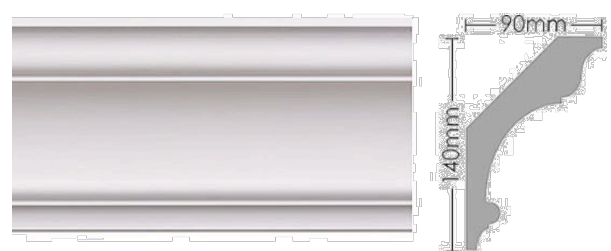

1:5 @ A3

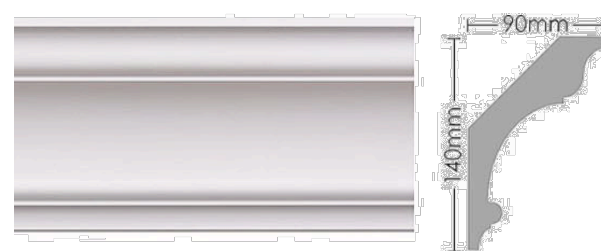

1:5 @ A3



1:5 @ A3

DESIGN & THAT

177 Victoria Park Road, E9 7JN
Phone +44 (0) 7891611379

www.designandthat.com
hello@designandthat.com