

Project	
1 West Halkin	
Project Number	
1083	
Drawing Title	
Lower Ground - Flooring Layout	
Paper Scale	Issue Date
@ A3	16/08/23

REV A 21.11.23

1 Lower Ground
Scale: 1:100



Project

1 West Halkin

Project Number

1083

Drawing Title

Ground Floor - Flooring Layout


Paper Scale

@ A3

Issue Date

16/08/23

REV A 21 11 23

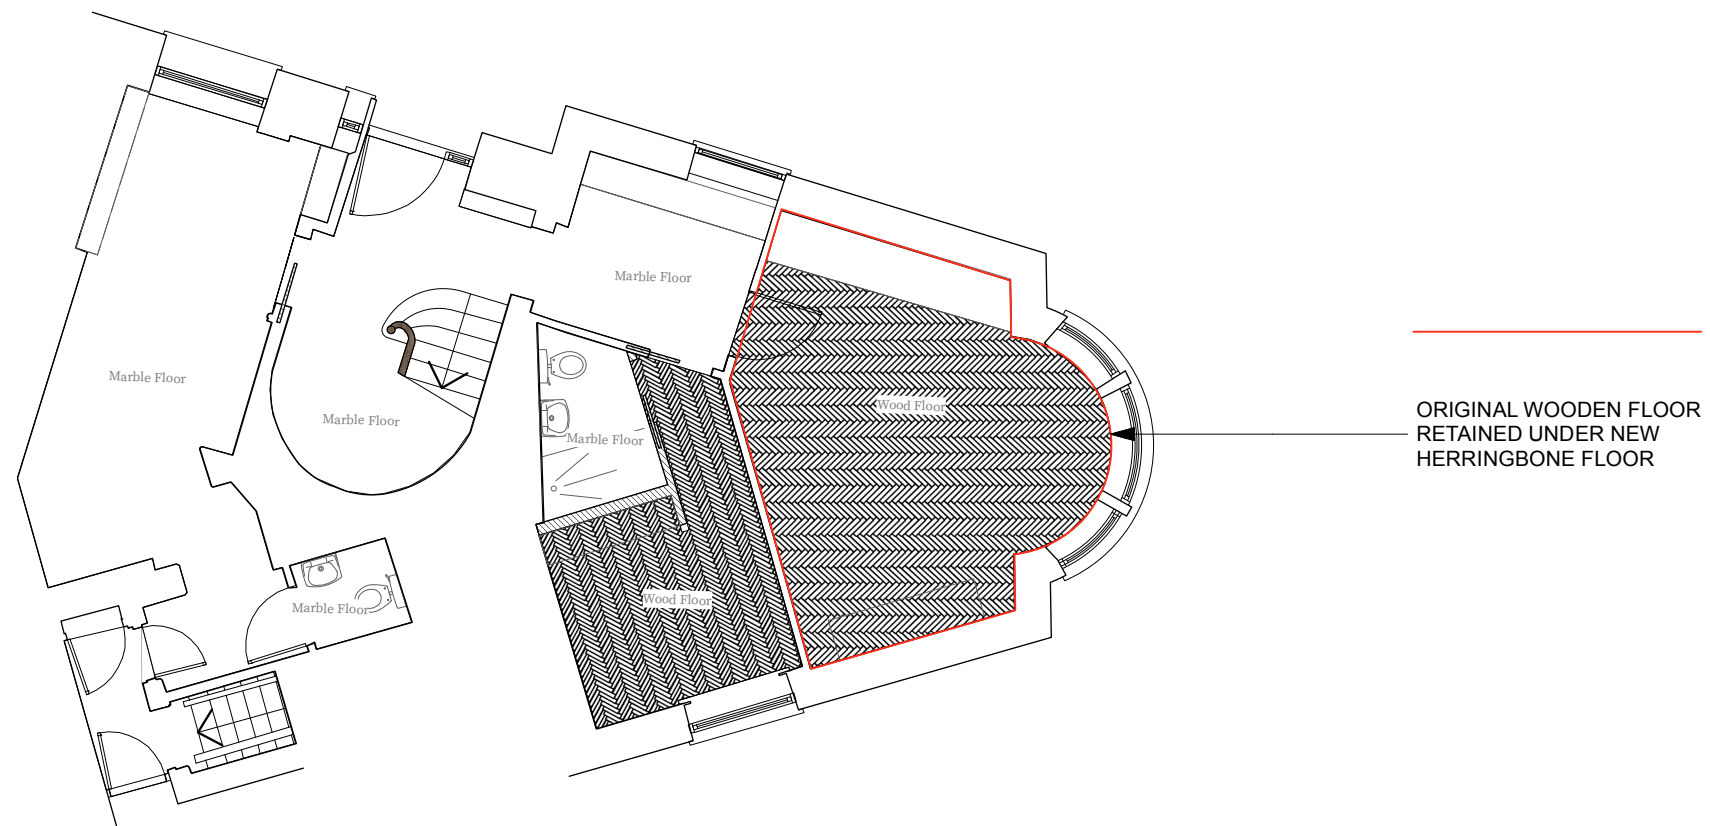

1 Ground Floor
Scale: 1:100



DESIGN & THAT

177 Victoria Park Road, E9 7JN
Phone +44 (0) 7891611379

www.designandthat.com
hello@designandthat.com

Project

1 West Halkin

Project Number

1083

Drawing Title

First Floor - Flooring Layout


Paper Scale

@ A3

Issue Date

16/08/23

REV A 21 11 23

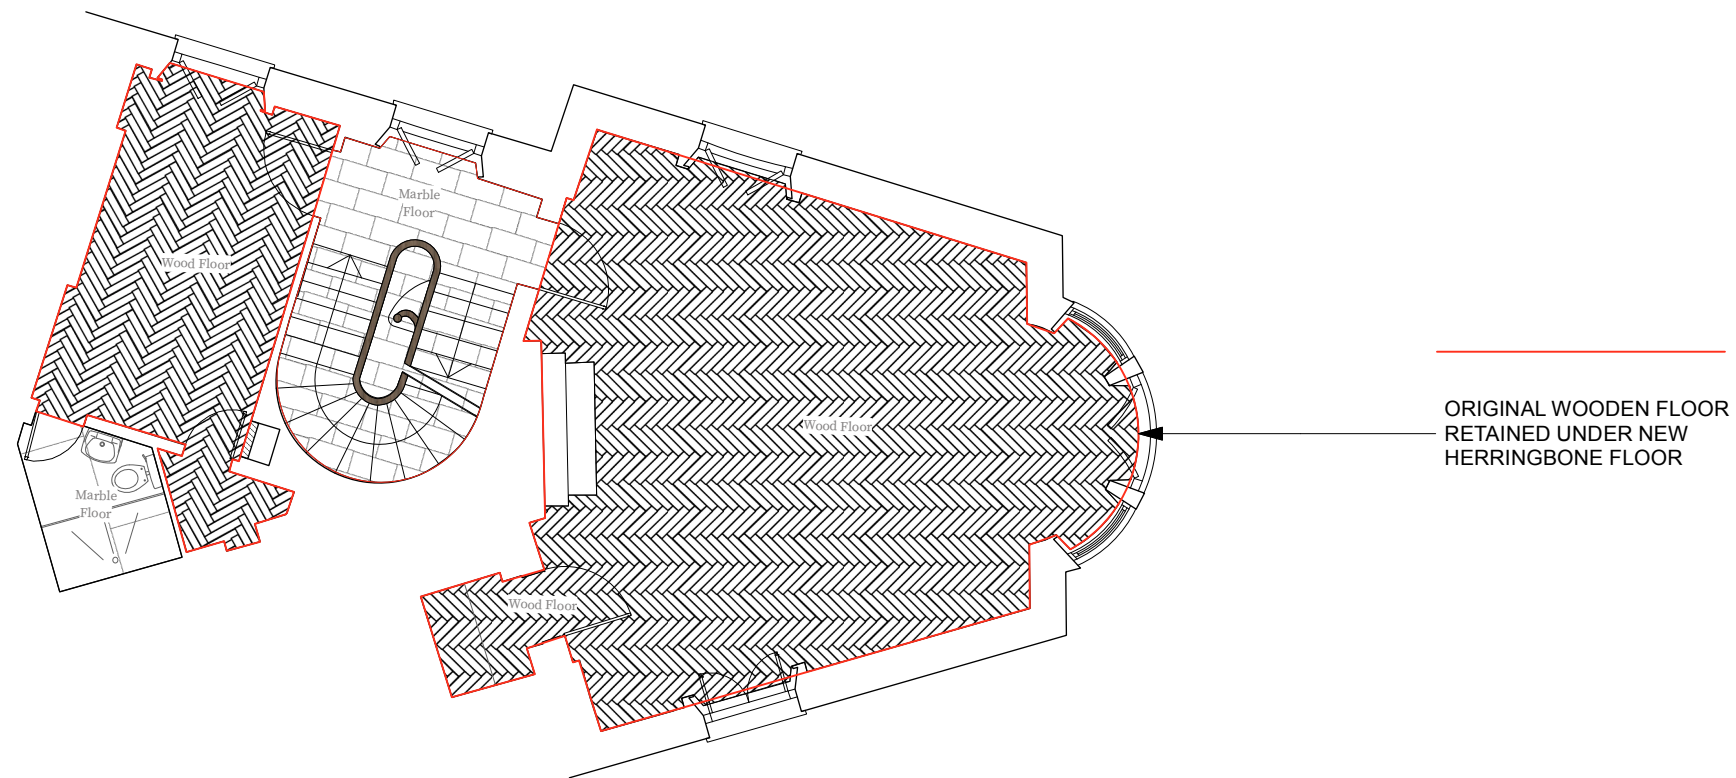

1 **First Floor**
Scale: 1:100



DESIGN & THAT

177 Victoria Park Road, E9 7JN
Phone +44 (0) 7891611379

www.designandthat.com
hello@ designandthat.com

Project

1 West Halkin

Project Number

1083

Drawing Title

Second Floor - Flooring Layout


Paper Scale

@ A3

Issue Date

16/08/23

REV A 21 11 23

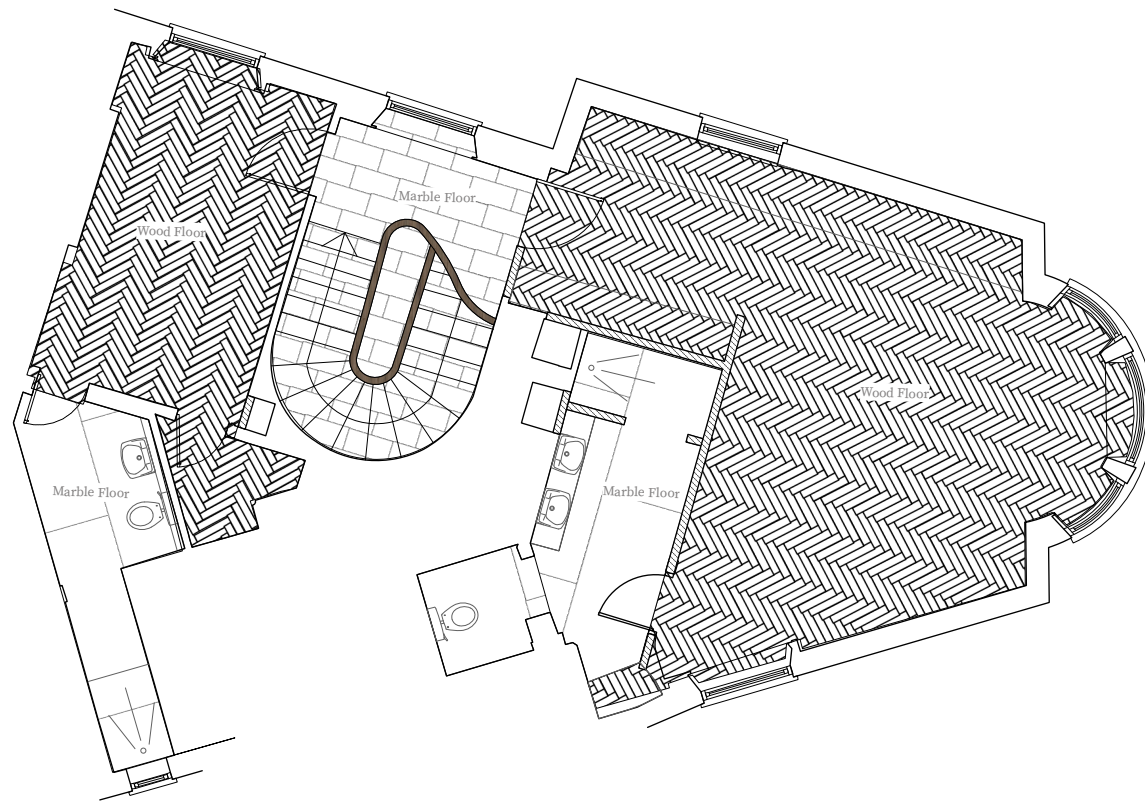

1 **Second Floor**
Scale: 1:100



DESIGN & THAT

177 Victoria Park Road, E9 7JN
Phone +44 (0) 7891611379

www.designandthat.com
hello@designandthat.com