













ELECTRICS KEY

-  INTEGRATED JOINERY LIGHTING
-  WALL LIGHT
-  DOWNLIGHTS - ALL ON DIMMERS
-  DIRECTIONAL SPOTLIGHT - ALL ON DIMMERS
-  BUILT IN TABLE LIGHT
-  PENDANT LIGHT
-  CEILING SPEAKER
-  1 GANG POWER SOCKET - 450mm FFL UNLESS OTHERWISE SPECIFIED
-  2 GANG POWER SOCKET - 450mm FFL UNLESS OTHERWISE SPECIFIED
-  LIGHT SWITCH
-  TV AERIAL SOCKET
-  SHAVER SOCKET

Project
1 West Halkin





Project Number
1083

Drawing Title
Lower Ground Floor RCP & Wall Lights

Paper Scale	Issue Date
@ A3	16/08/23

REV A - 29/09/23
 REV B - 11/10/23
 REV C - 20/11/23

CEILING KEY

-  **Original ceiling & cornice**
Existing cornice to be retained and reinstated
-  **Original ceiling, no original cornice**
New MF suspended ceiling and new cornice, original ceiling be retained beneath new ceiling
-  **Original ceiling and original cornice**
New MF suspended ceiling and new cornice, original ceiling be retained beneath new ceiling
-  **No original ceiling or cornice**
MF Susepended Ceiling
New Cornice, no original cornice

1 Lower Ground
 Scale: 1:100















DESIGN & THAT

177 Victoria Park Road, E9 7JN
 Phone +44 (0) 7891611379

www.designandthat.com
 hello@designandthat.com

ELECTRICS KEY

-  INTEGRATED JOINERY LIGHTING
-  WALL LIGHT
-  DOWNLIGHTS - ALL ON DIMMERS
-  DIRECTIONAL SPOTLIGHT - ALL ON DIMMERS
-  BUILT IN TABLE LIGHT
-  PENDANT LIGHT
-  CEILING SPEAKER
-  1 GANG POWER SOCKET - 450mm FFL UNLESS OTHERWISE SPECIFIED
-  2 GANG POWER SOCKET - 450mm FFL UNLESS OTHERWISE SPECIFIED
-  LIGHT SWITCH
-  TV AERIAL SOCKET
-  SHAVER SOCKET

Project

1 West Halkin

Project Number

1083

Drawing Title

Ground Floor RCP & Wall Lights

Paper Scale

@ A3

Issue Date





16/08/23


REV A - 29/09/23

REV B - 11/10/23

REV C - 20/11/23

CEILING KEY

-  **Original ceiling & cornice**
Existing cornice to be retained and reinstated
-  **Original ceiling, no original cornice**
New MF suspended ceiling and new cornice, original ceiling be retained beneath new ceiling
-  **Original ceiling and original cornice**
New MF suspended ceiling and new cornice, original ceiling be retained beneath new ceiling
-  **No original ceiling or cornice**
MF Susepended Ceiling
New Cornice, no original cornice

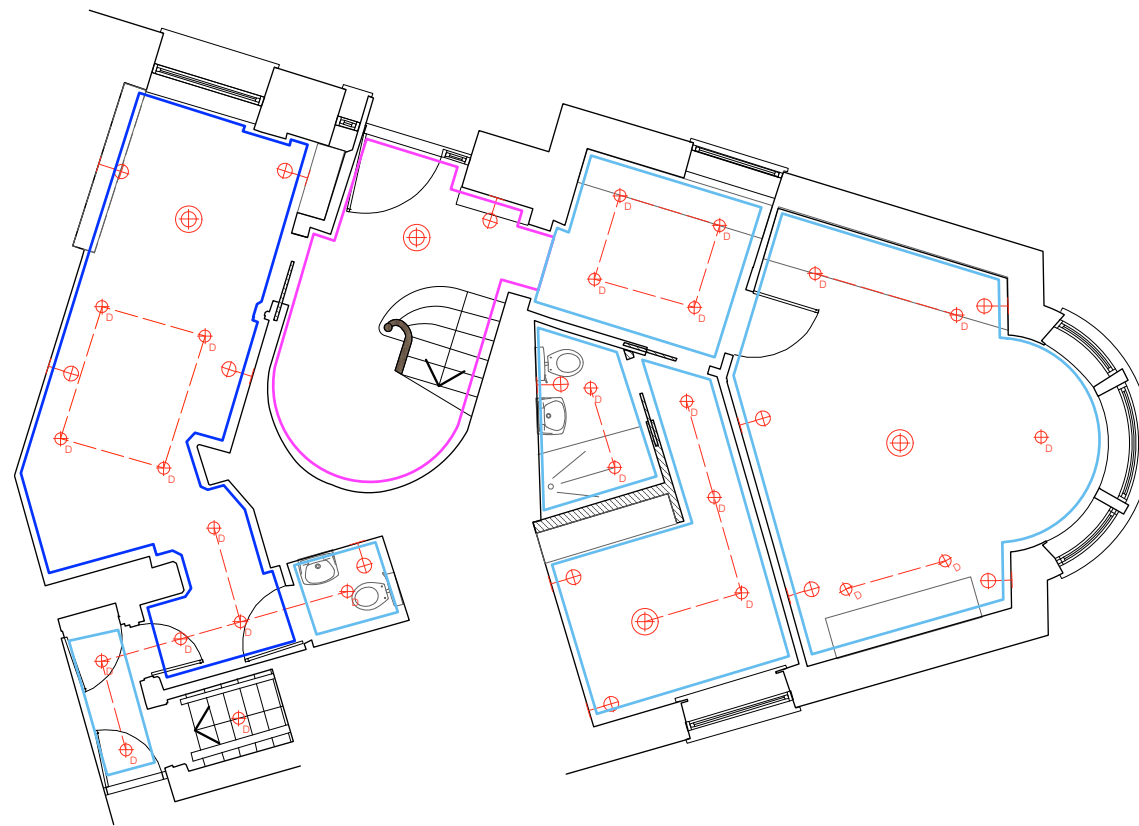

1 Ground Floor
Scale: 1:100















DESIGN & THAT

177 Victoria Park Road, E9 7JN
Phone +44 (0) 7891611379

www.designandthat.com
hello@designandthat.com

ELECTRICS KEY

-  INTEGRATED JOINERY LIGHTING
-  WALL LIGHT
-  DOWNLIGHTS - ALL ON DIMMERS
-  DIRECTIONAL SPOTLIGHT - ALL ON DIMMERS
-  BUILT IN TABLE LIGHT
-  PENDANT LIGHT
-  CEILING SPEAKER
-  1 GANG POWER SOCKET - 450mm FFL
UNLESS OTHERWISE SPECIFIED
-  2 GANG POWER SOCKET - 450mm FFL
UNLESS OTHERWISE SPECIFIED
-  LIGHT SWITCH
-  TV AERIAL SOCKET
-  SHAVER SOCKET

Project

1 West Halkin

Project Number

1083

Drawing Title

First Floor RCP & Wall Lights

Paper Scale

@ A3

Issue Date





16/08/23


REV A - 29/09/23

REV B - 11/10/23

REV C - 20/11/23

CEILING KEY

-  **Original ceiling & cornice**
Existing cornice to be retained and reinstated
-  **Original ceiling, no original cornice**
New MF suspended ceiling and new cornice, original ceiling be retained beneath new ceiling
-  **Original ceiling and original cornice**
New MF suspended ceiling and new cornice, original ceiling be retained beneath new ceiling
-  **No original ceiling or cornice**
MF Susepended Ceiling
New Cornice, no original cornice

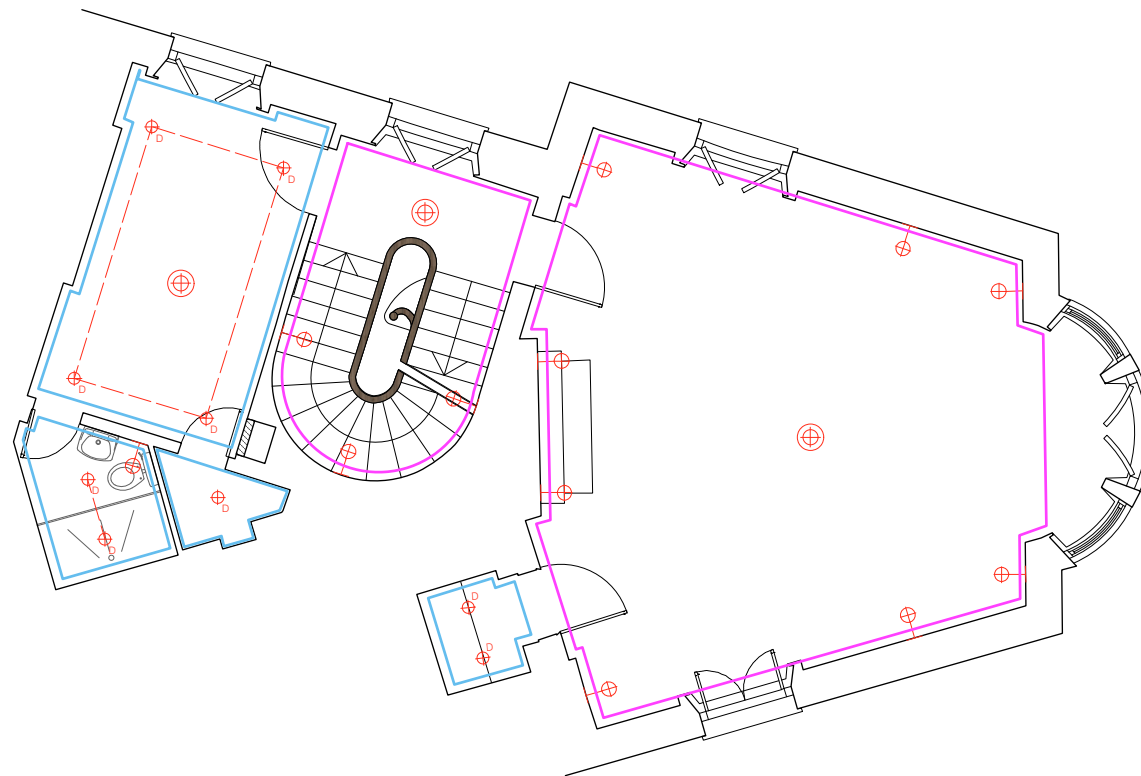

1 **First Floor**
Scale: 1:100








DESIGN & THAT

177 Victoria Park Road, E9 7JN
Phone +44 (0) 7891611379

www.designandthat.com
hello@designandthat.com

ELECTRICS KEY

-  INTEGRATED JOINERY LIGHTING
-  WALL LIGHT
-  DOWNLIGHTS - ALL ON DIMMERS
-  DIRECTIONAL SPOTLIGHT - ALL ON DIMMERS
-  BUILT IN TABLE LIGHT
-  PENDANT LIGHT
-  CEILING SPEAKER
-  1 GANG POWER SOCKET - 450mm FFL
UNLESS OTHERWISE SPECIFIED
-  2 GANG POWER SOCKET - 450mm FFL
UNLESS OTHERWISE SPECIFIED
-  LIGHT SWITCH
-  TV AERIAL SOCKET
-  SHAVER SOCKET

Project

1 West Halkin

Project Number

1083

Drawing Title

Second Floor RCP & Wall Lights

Paper Scale

@ A3

Issue Date





16/08/23


REV A - 29/09/23

REV B - 11/10/23

REV C - 20/11/23

CEILING KEY

-  **Original ceiling & cornice**
Existing cornice to be retained and reinstated
-  **Original ceiling, no original cornice**
New MF suspended ceiling and new cornice, original ceiling be retained beneath new ceiling
-  **Original ceiling and original cornice**
New MF suspended ceiling and new cornice, original ceiling be retained beneath new ceiling
-  **No original ceiling or cornice**
MF Susepended Ceiling
New Cornice, no original cornice

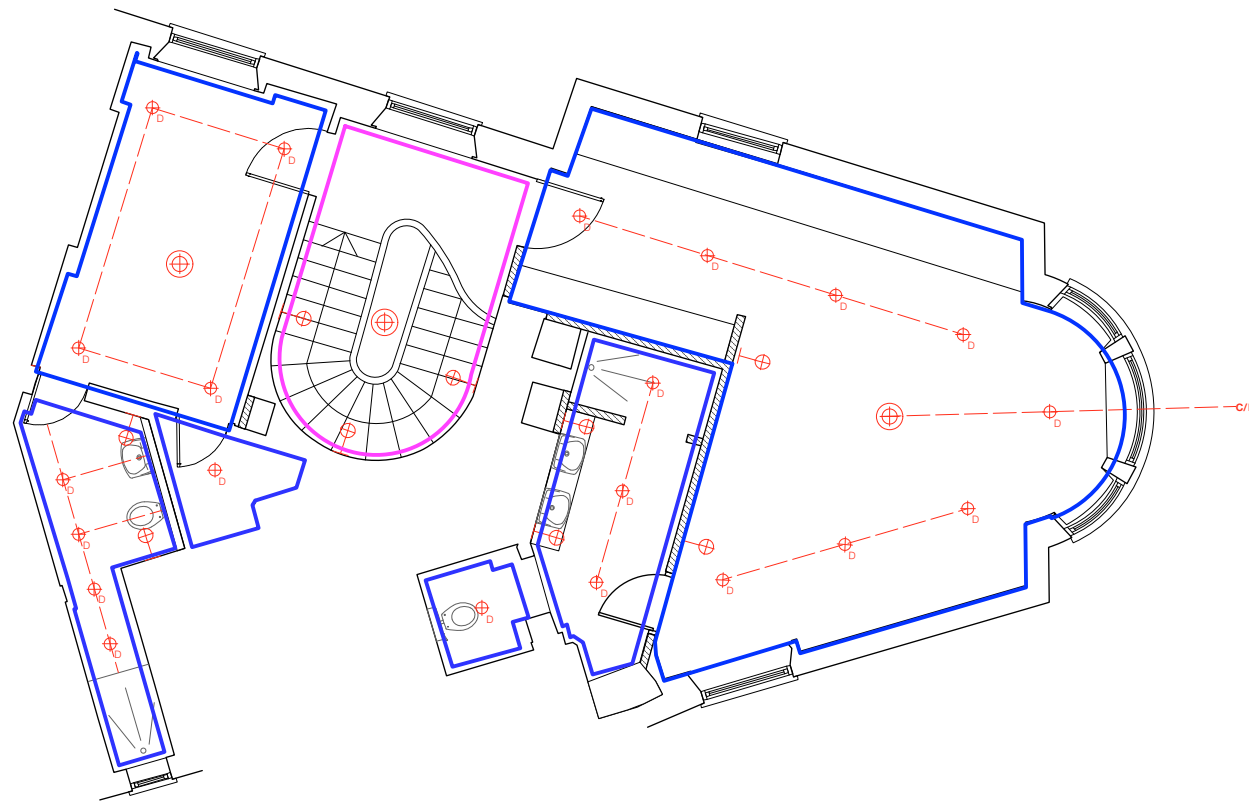

1 Second Floor
Scale: 1:100



DESIGN & THAT

177 Victoria Park Road, E9 7JN
Phone +44 (0) 7891611379

www.designandthat.com
hello@designandthat.com