




EXISTING 8MM SINGLE GLAZING TO TOP AND BOTTOM SASH WINDOWS

EXISTING 6 OVER 2 PAINTED TOP SASH WINDOW WITH HORNS


EXISTING SILL TO SASH WINDOW




EXISTING PHOTO OF WINDOW 01

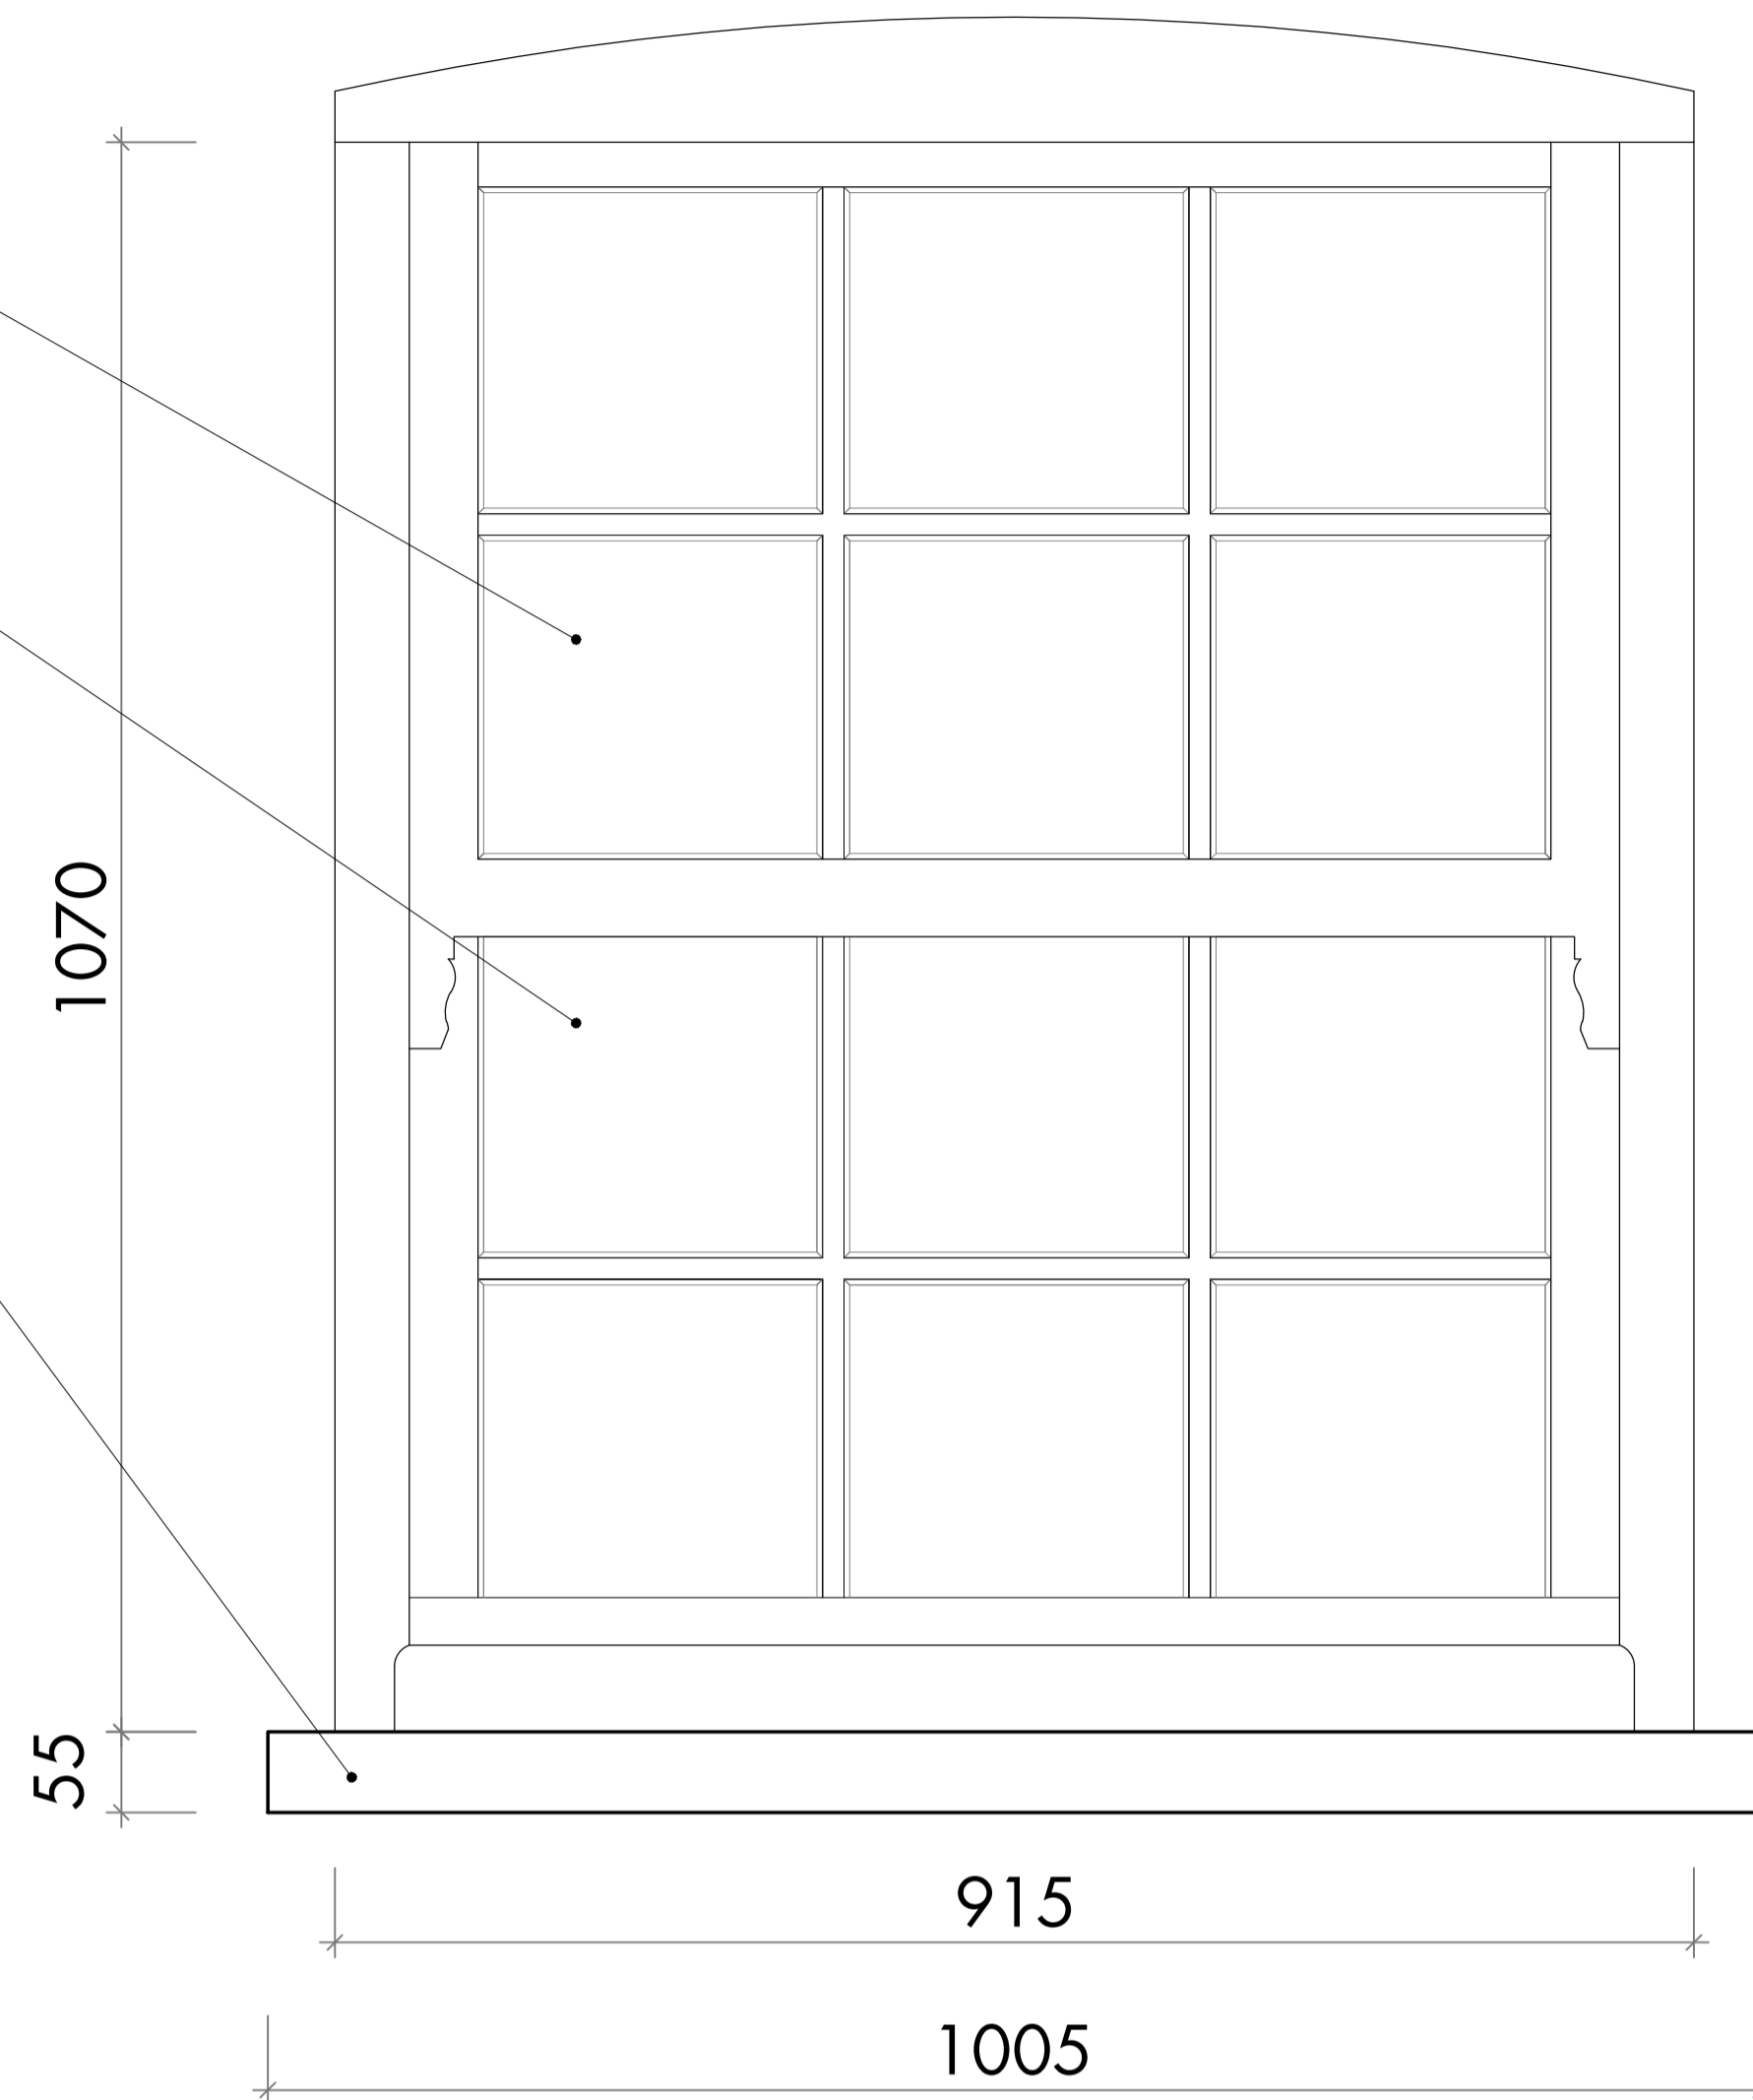

EXISTING EXTERNAL ELEVATION - 1:5 SCALE @ A1

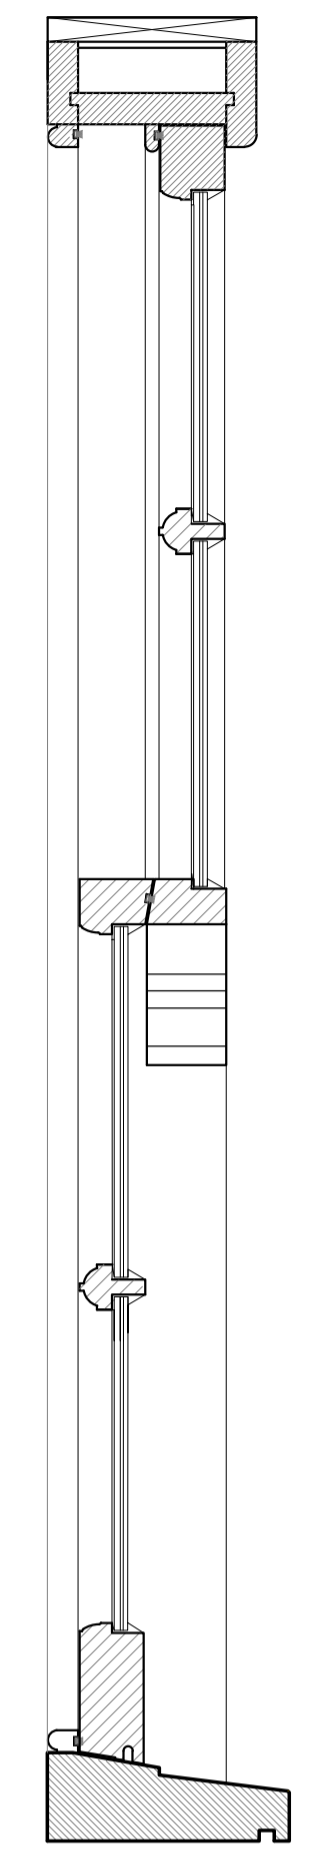

EXISTING SECTION - 1:5 SCALE @ A1

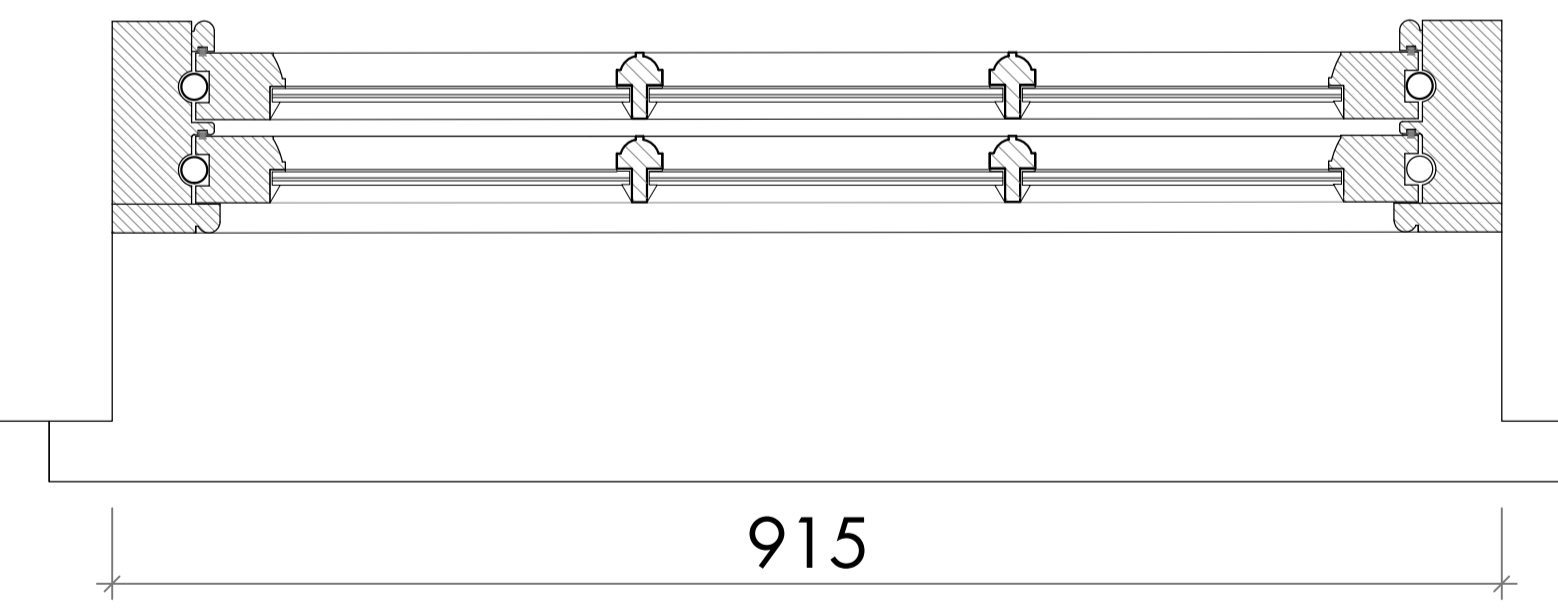

EXISTING PLAN - 1:5 SCALE @ A1



NO.	REVISIONS	DATE	INITIAL

NOTES

- THIS DRAWING IS NOT TO BE SCALED
- ALL DIMENSIONS AND LEVELS TO BE CHECKED ON SITE PRIOR TO SETTING OUT OR MANUFACTURE. ANY DISCREPANCIES BETWEEN SITE, DRAWING OR SPECIFICATION TO BE REPORTED TO THE ARCHITECT IMMEDIATELY.
- THIS DRAWING IS THE COPYRIGHT OF IAN WYLIE ARCHITECTS AND SHALL NOT BE REPRODUCED WITHOUT PERMISSION.

PLANNING AND LISTED BUILDING CONDITIONS

IAN WYLIE ARCHITECTS

17 NOTTINGHAM STREET
7935 8885
LONDON W1U 5EW
info@ianwyliearchitects.com

T: 020
E:

Site
77 EATON TERRACE
LONDON SW1W 8TN

Client
MR & MRS FINNON

Drawing Title
EXISTING REAR WINDOW (W01) DETAILS

Scale
1:5 @ A1

Drawing No.
464 - IWA - EX - W - 01

Revision
A