


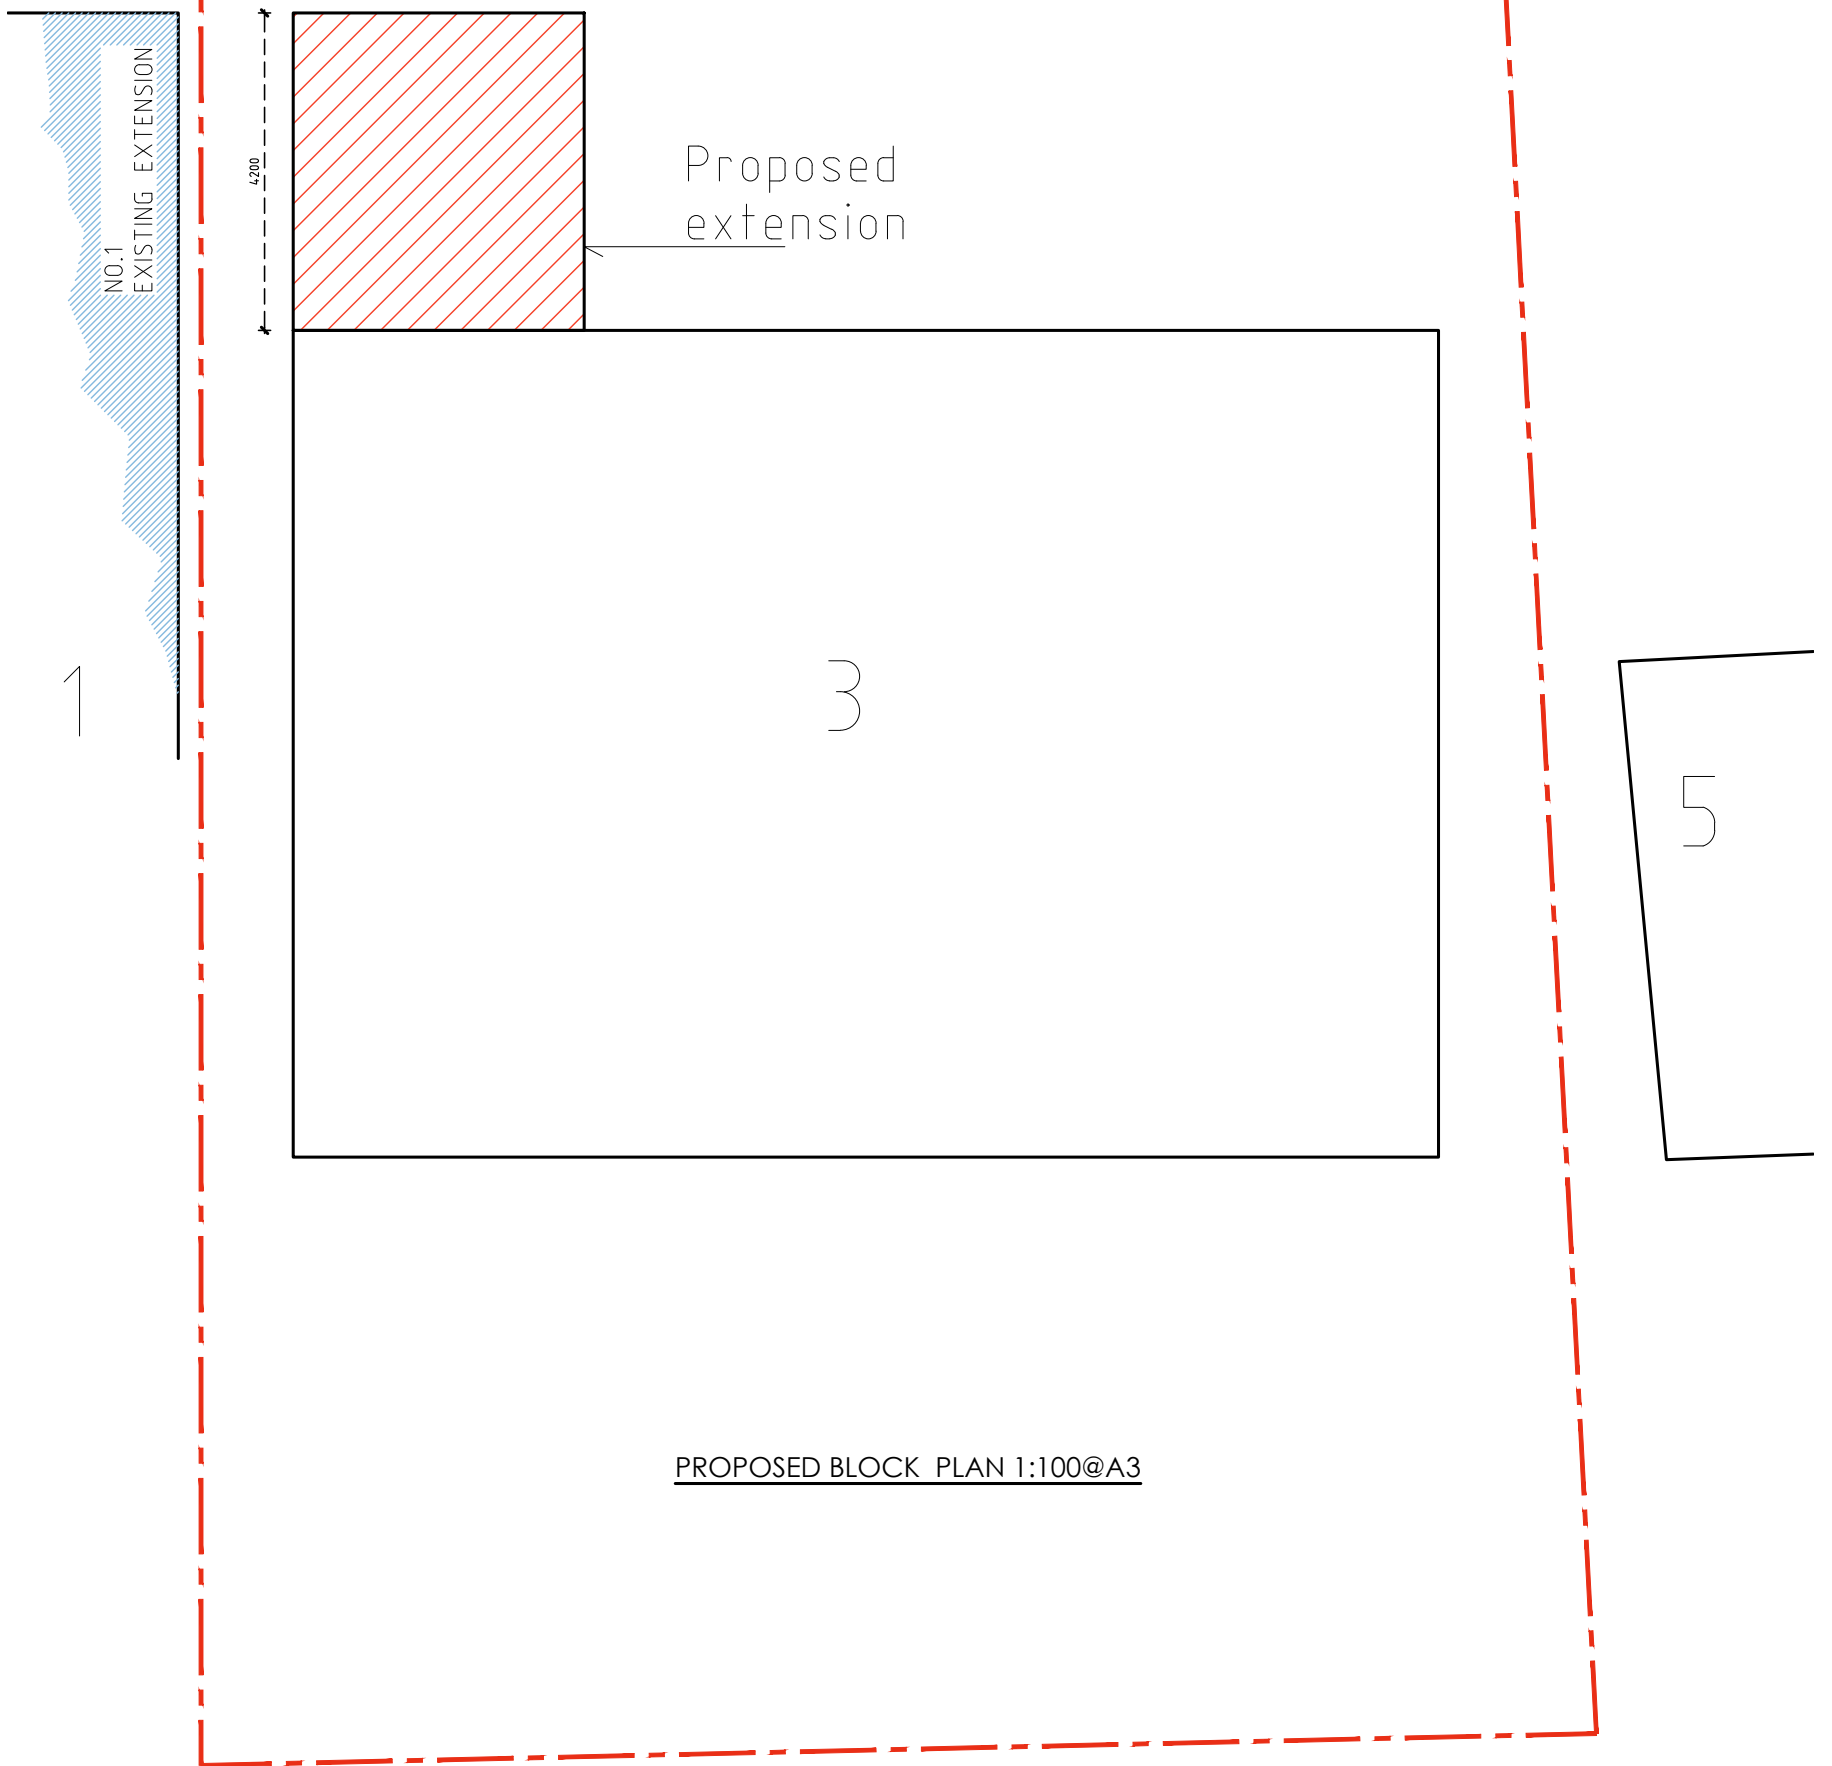

REAR
GARDEN



PROJECT

REVISIONS

SITE:

PROJECT NO:

SHEET TITLE

PROPOSED PART SINGLE STOREY
REAR EXTENSION

R. NO	DATED	DESCRIPTION	SIGN

3 Bolton Crescent
Windsor
SL4 3JH

PL/03a

PROPOSED DRAWINGS

SCALE
as shown
@A3

DATE
27/11/2023

DEALT

CHECKED
AW

Drawing produced by
AWarchitecture

Contact: 07934 906060
abdul@awarchitecture.co.uk