
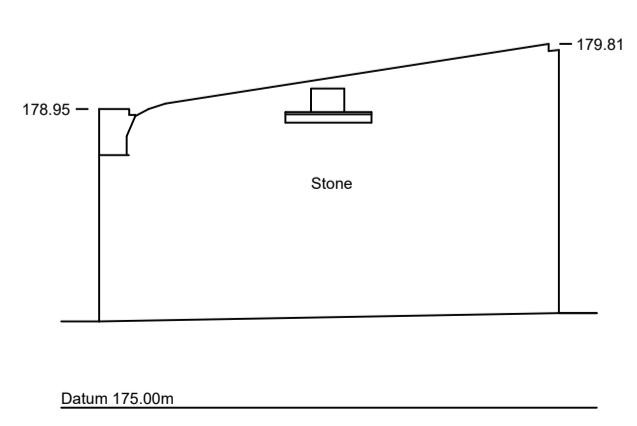
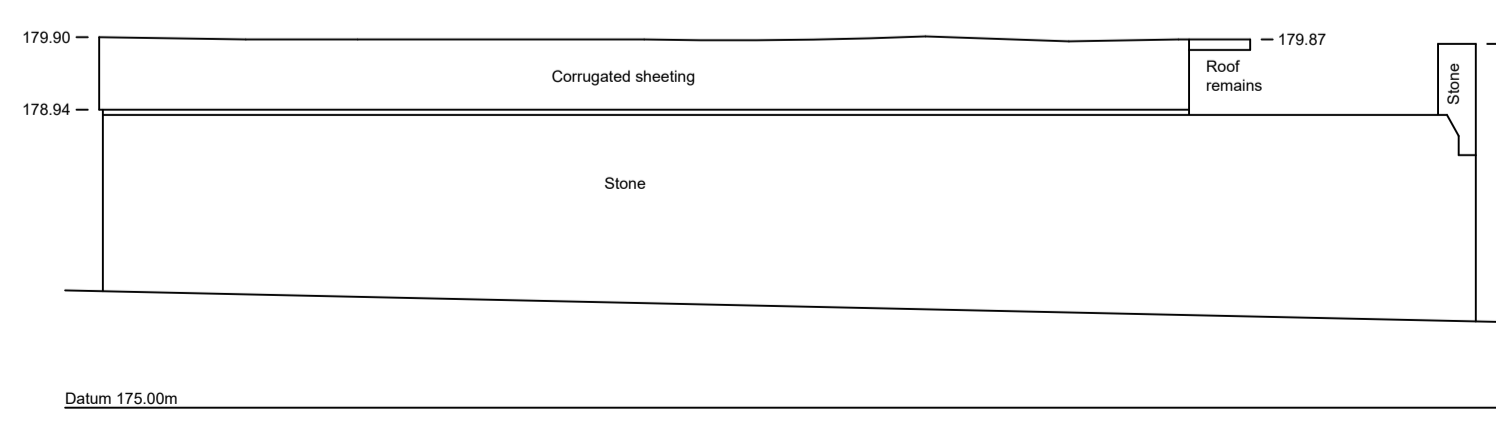
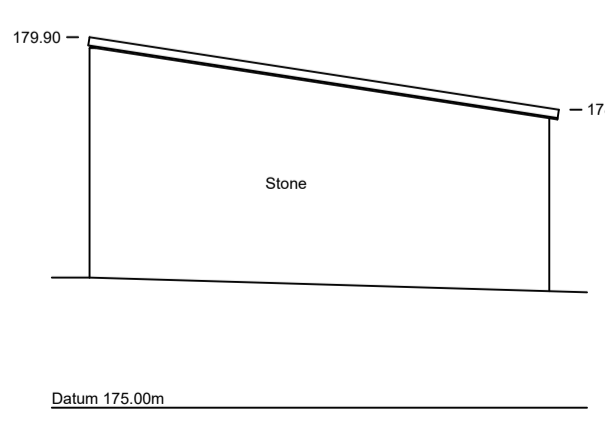
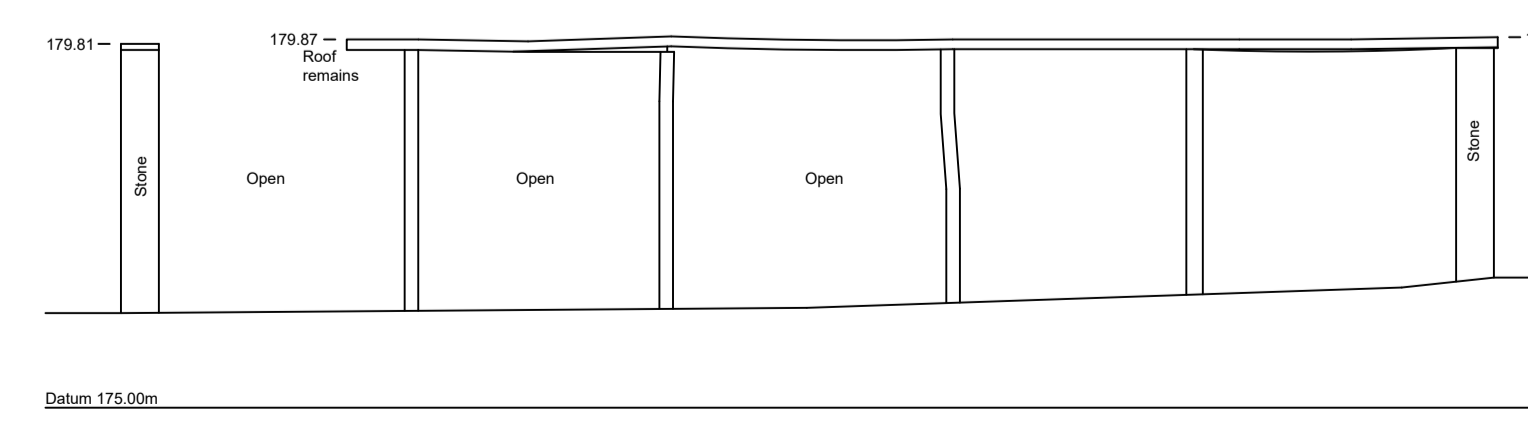
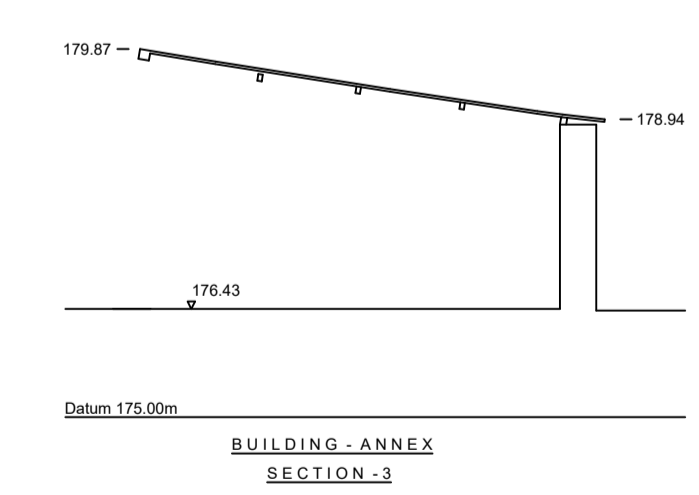
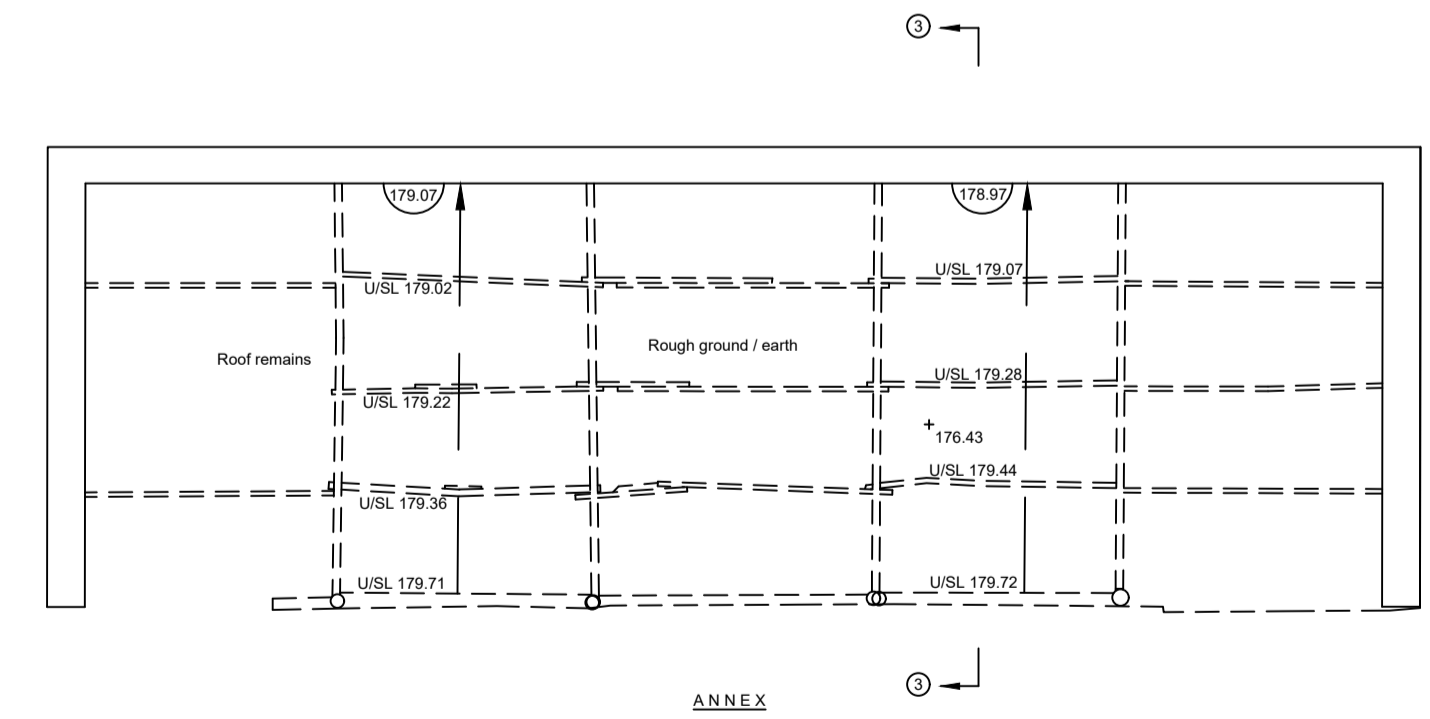
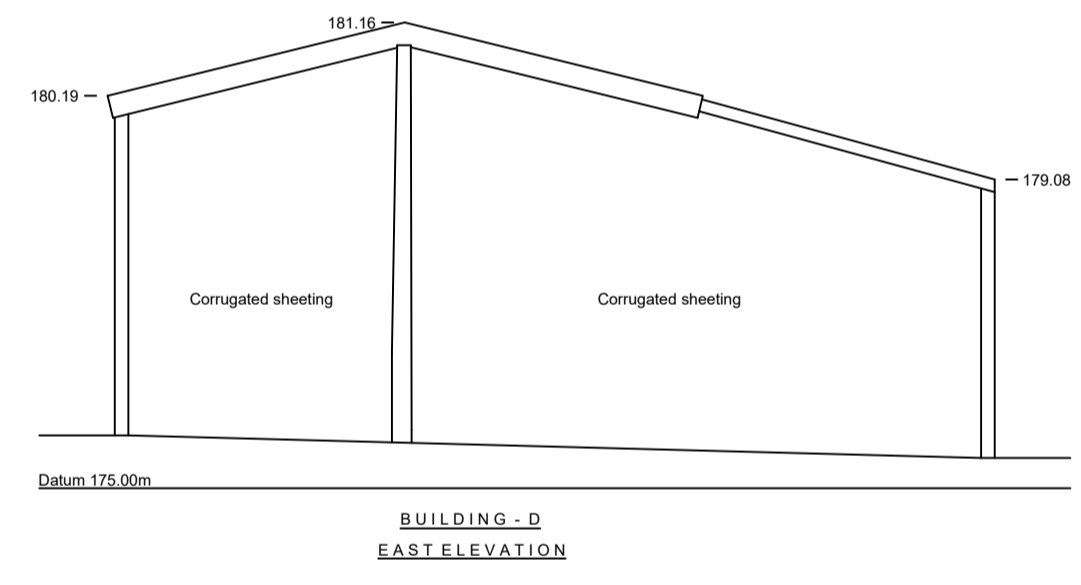
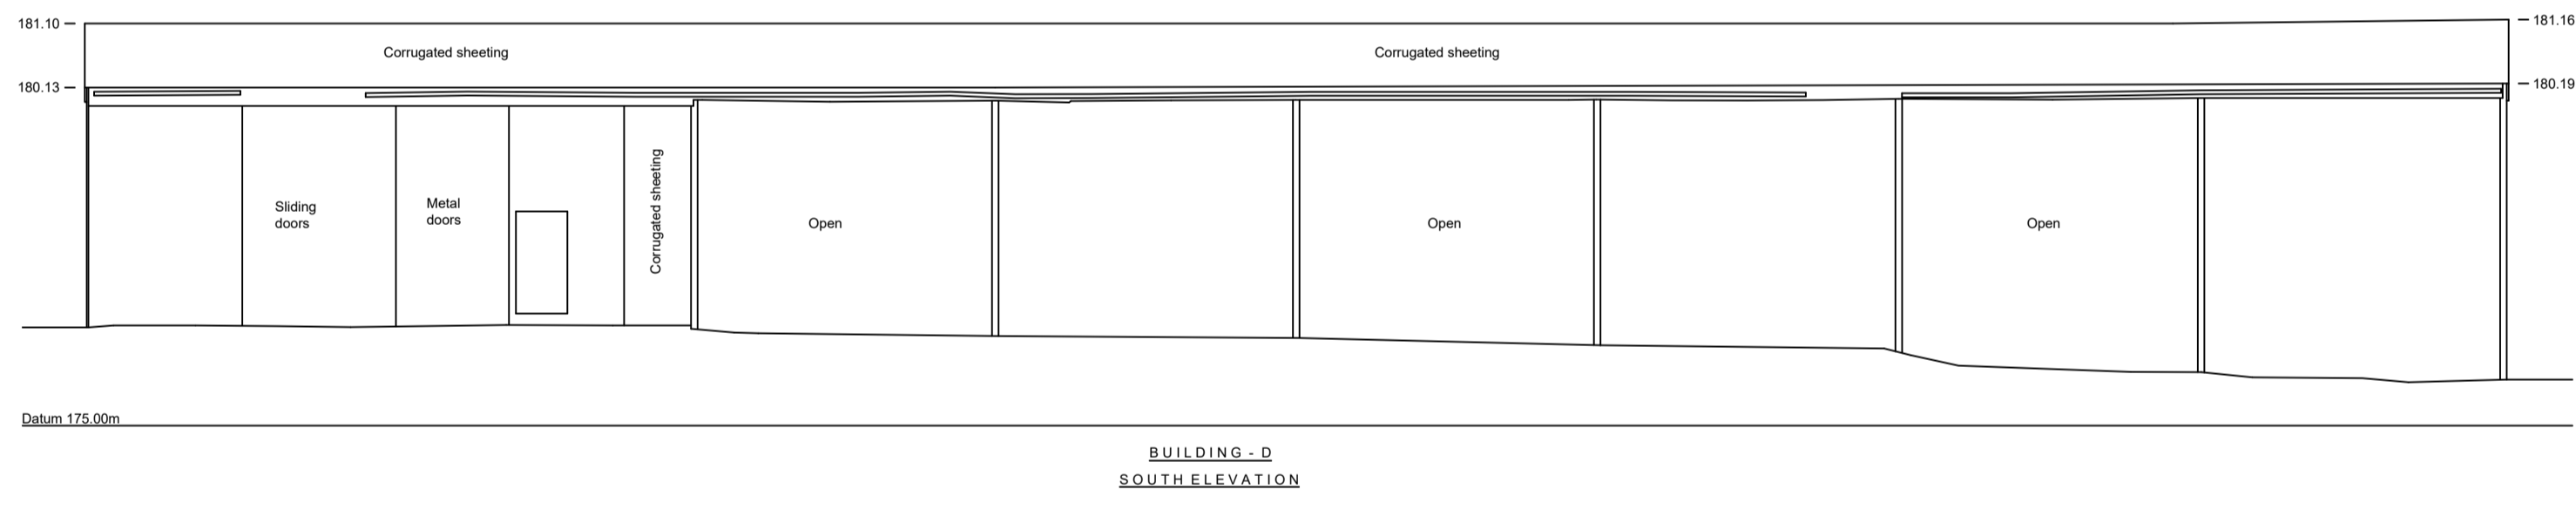
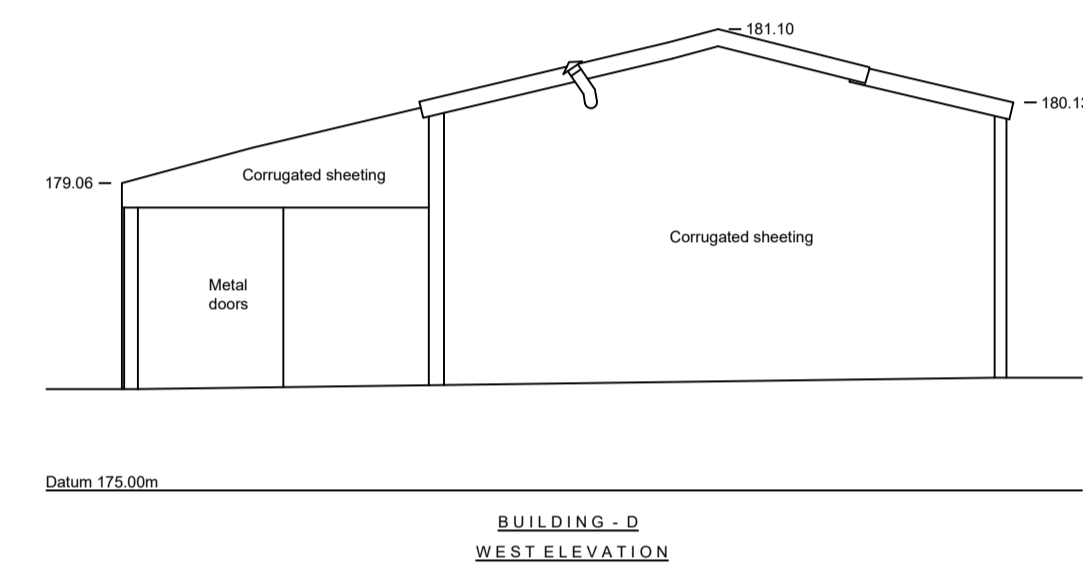
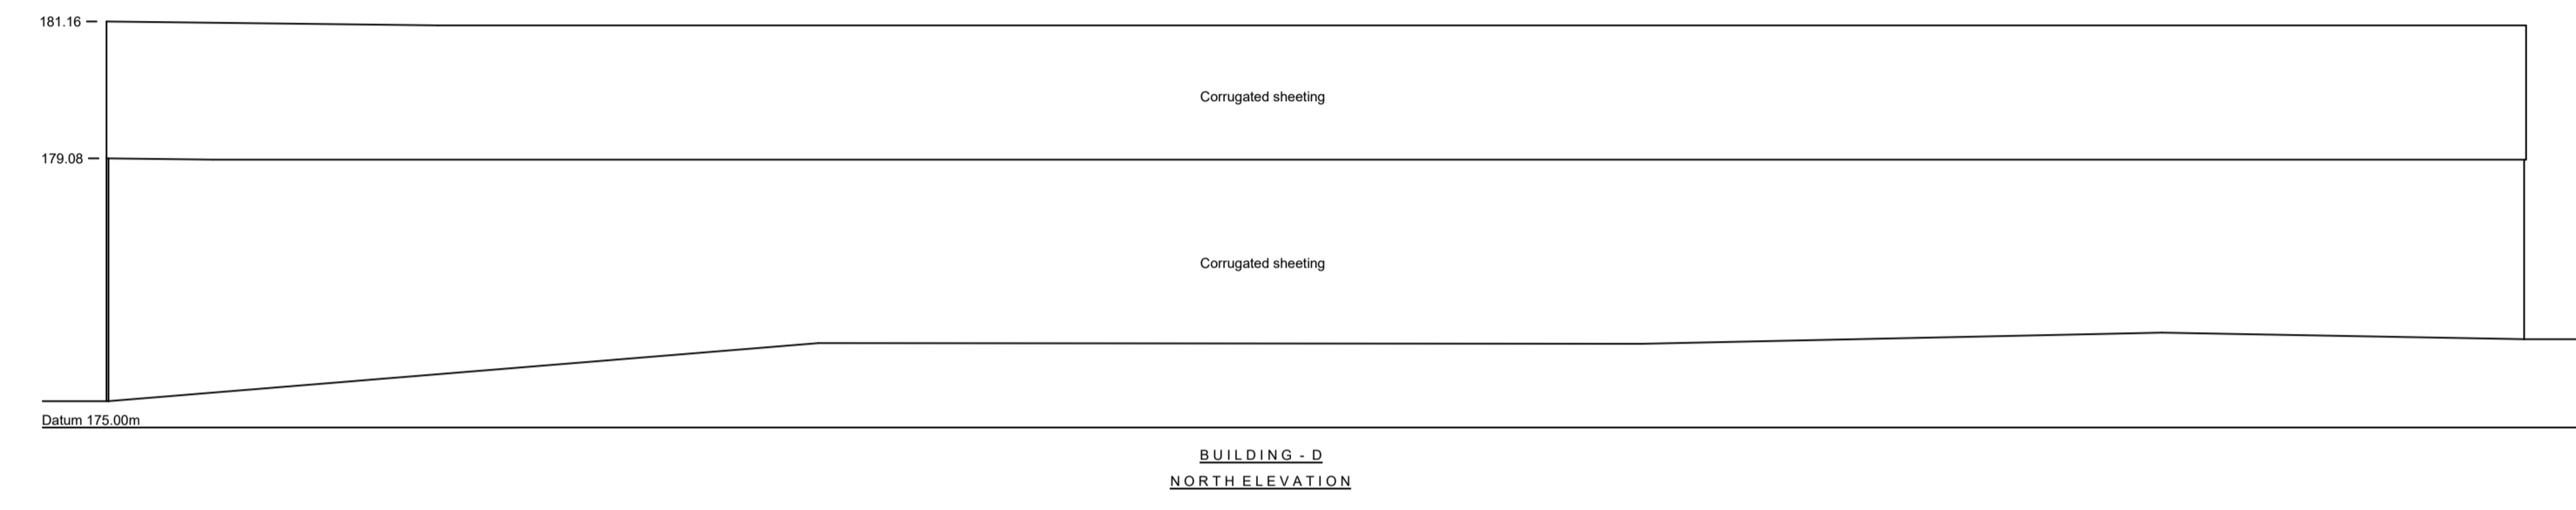
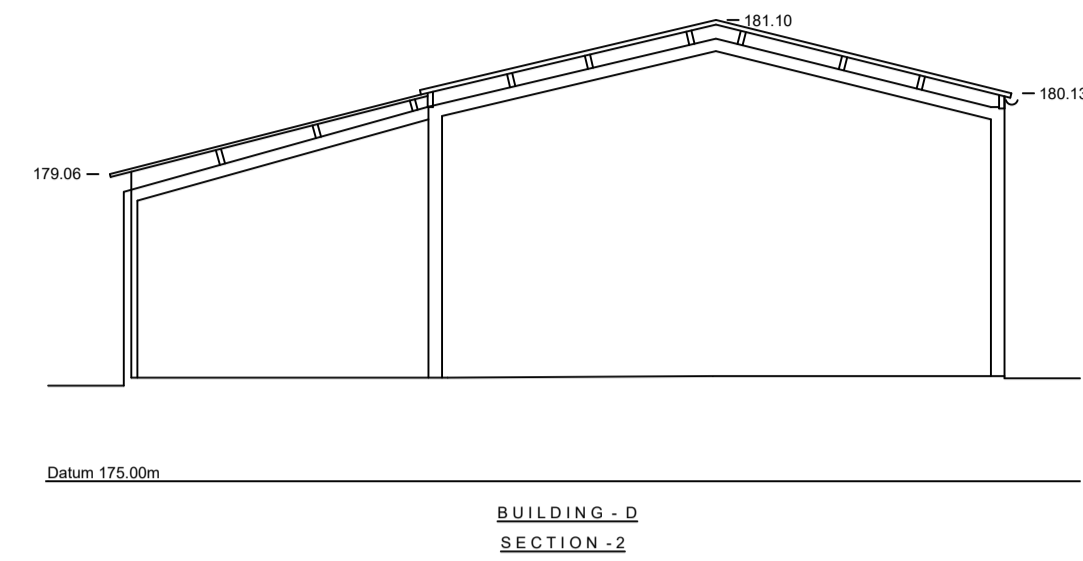


NOTES

ALL LEVELS ARE IN METRES RELATED TO EXISTING SURVEY PROVIDED BY CLIENT

KEY - BUILDING

FFL	FINISHED FLOOR LEVEL	GGP	BREAK GLASS POINT
THL	THRESHOLD LEVEL	FHE	FIRE HOSE REEL
FH	FLOOR TO HEAD HEIGHT	FX	FIRE EXTINGUISHER
FS	FLOOR TO SILL HEIGHT	S	SMOKE DETECTOR
US	UNDERSIDE HEIGHT	SD	SMOKE
DH	DOOR HEIGHT	SB	SMOKE DETECTOR
AH	ARCH HEAD HEIGHT	SB	SINGLE SOCKET
SP	SPRINKLING POINT HEIGHT	CS	COORNER SWITCH
RAD	RADIATOR	SS	SINGLE SOCKET
HTR	HEATER	OS	DOUBLE SOCKET
HWT	HOT WATER TANK	EL	EMERGENCY LIGHT
BSL	BUSBAR	LF	LIGHT FITTING
WC	TOILET	LS	LIGHT SWITCH
WB	WASH BASIN	TP	TELEPHONE POINT
SHR	SHOWER	TV	AERIAL POINT
SST	SINET	UP	DOWN PIPE
UR	URINAL	WIP	WASTE PIPE
HD	HAND DRYER	WV	VENT PIPE
WF	WATER FOUNTAIN	WP	WASTE PIPE
AL	ROOF LIGHT	AL	ALARM
SUB.C	SUSPENDED CEILING	AB	AIR BRICK
DB	DISTRIBUTION BOARD	W	WATER
FP	FIRE PLACE	WM	WATER METER
EMTR	ELECTRICITY METER	BD	BLOCKED DOOR
GMR	GAS METER	SW	BLOCKED WINDOW
130	ROOM HEIGHT	BR	BRICK
130	FLOORBOARD & DIRECTION	QT	QUARRY TILES
		CONC	CONCRETE
		TOW	TOP OF WALL
		V	VENT

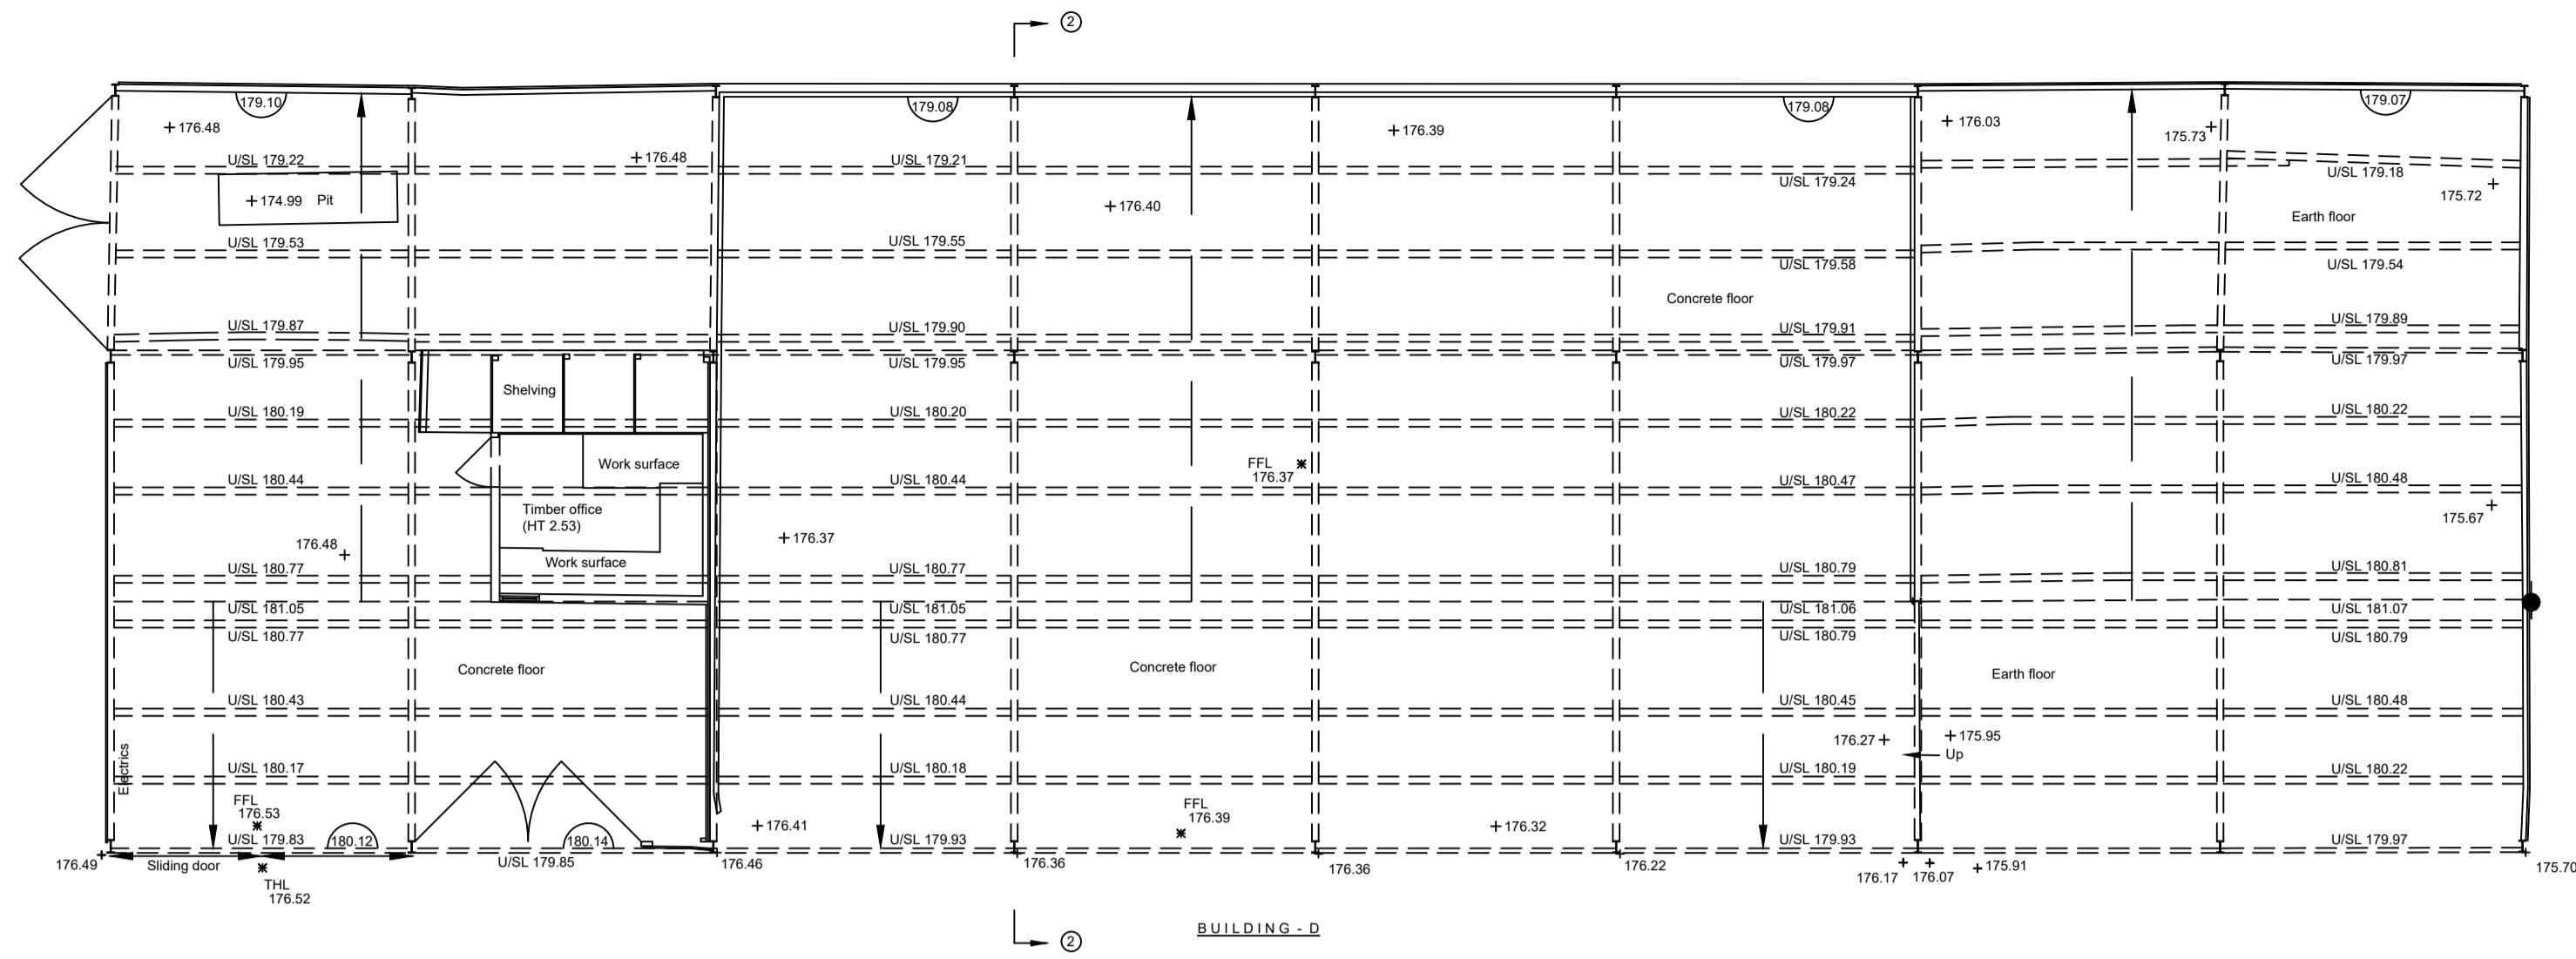

SCALE



CLIENT CO:	<i>Tjona Architects</i>		
SITE LOCATION:	Northfield Farm Withington Cheltenham GL54 4LL		
SURVEYED BY:	MS	DRAWING TITLE:	Building D & Annex
DRAWING NO:	P-0676-T	DATE SURVEYED:	20-06-2023
SCALE:	1:100 @A1	SHEET NO:	3 OF 5