



SIDE SOUTH FACING
ELEVATION

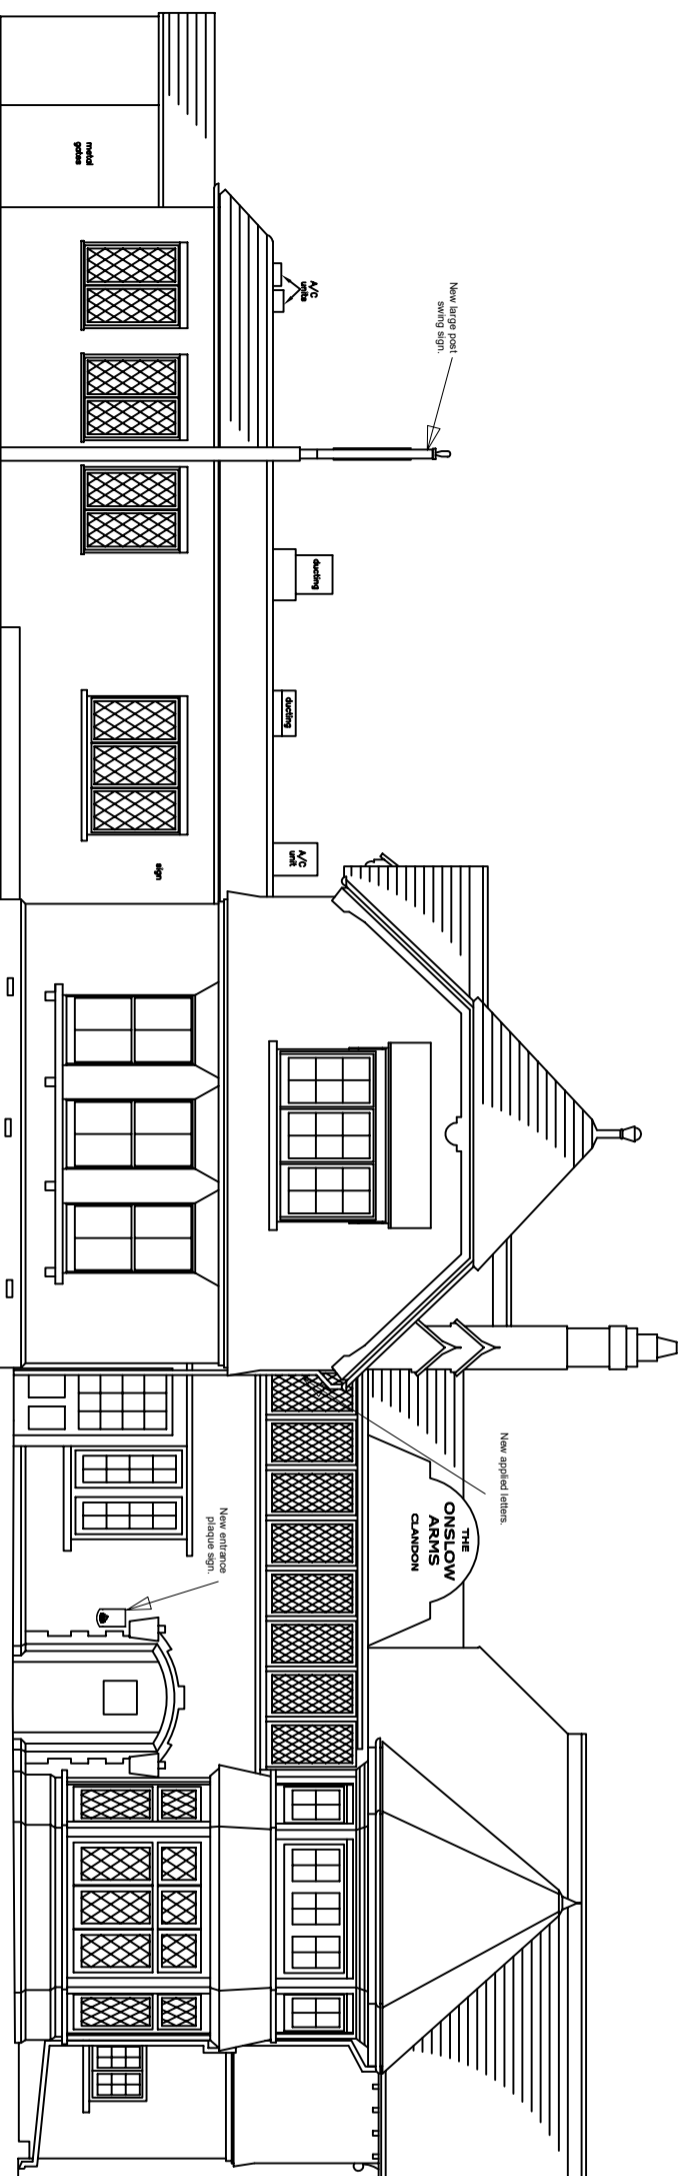

FRONT WEST FACING
ELEVATION

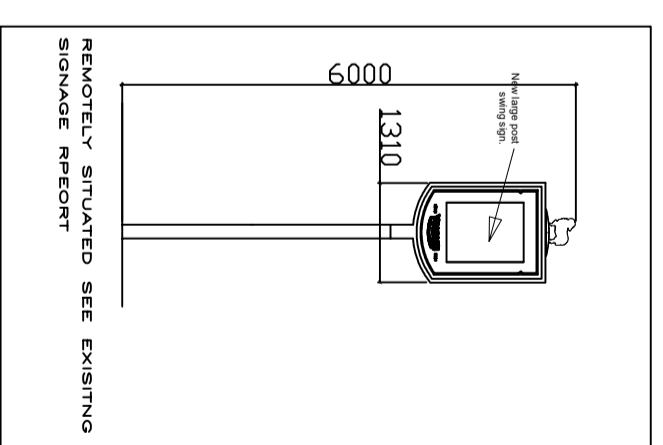

Beltom
Surveying | Architecture | Planning
38 Southwick Street, Brighton
West Sussex BN42 4TG
t: +44(0)1273 285 919
e: info@beltomsurveying.co.uk
w: beltomsurveying.co.uk

Client: Young & Co's

Project: Onslow Arms
The Street, West Clandon
Guildford, GU4 7TE

Title: Proposed Elevations
Corporate Signage

Scale	Date	Drawn	Approved
1/100@A3	21.11.2023	DRC	AB

Do not scale dimensions direct from this drawing. All setting out and constructional dimensions should be carefully checked on site before commencement of work. This drawing is the copyright of BELTOM SURVEYING LTD.

DWG No: **BS2239.03** Revision: **A**

