


Previously Approved Driveway 1:200  
(approved under DOC: 23/D/00109)

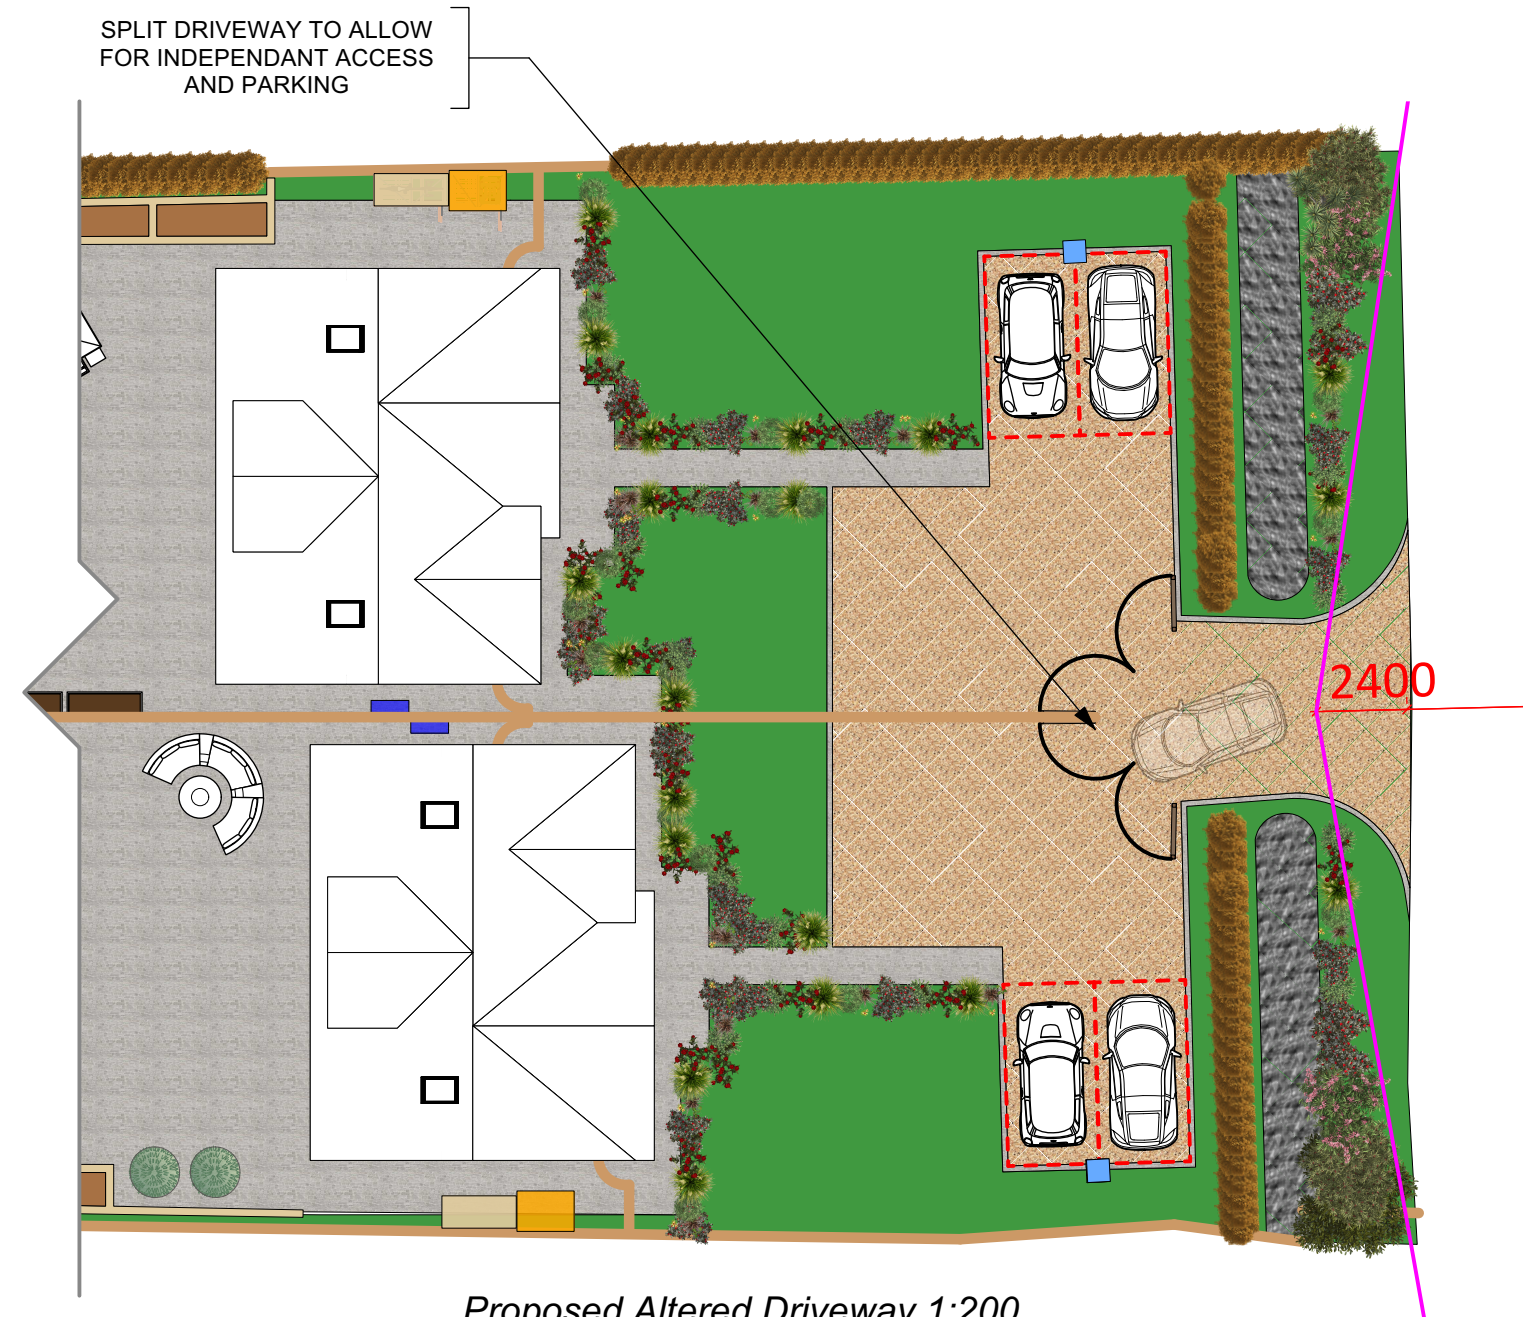

Proposed Altered Driveway 1:200

