
Drw. MDRB/VOC2.7

Ω



Copyright © 2023 Simon Best Associates Ltd. All rights reserved.

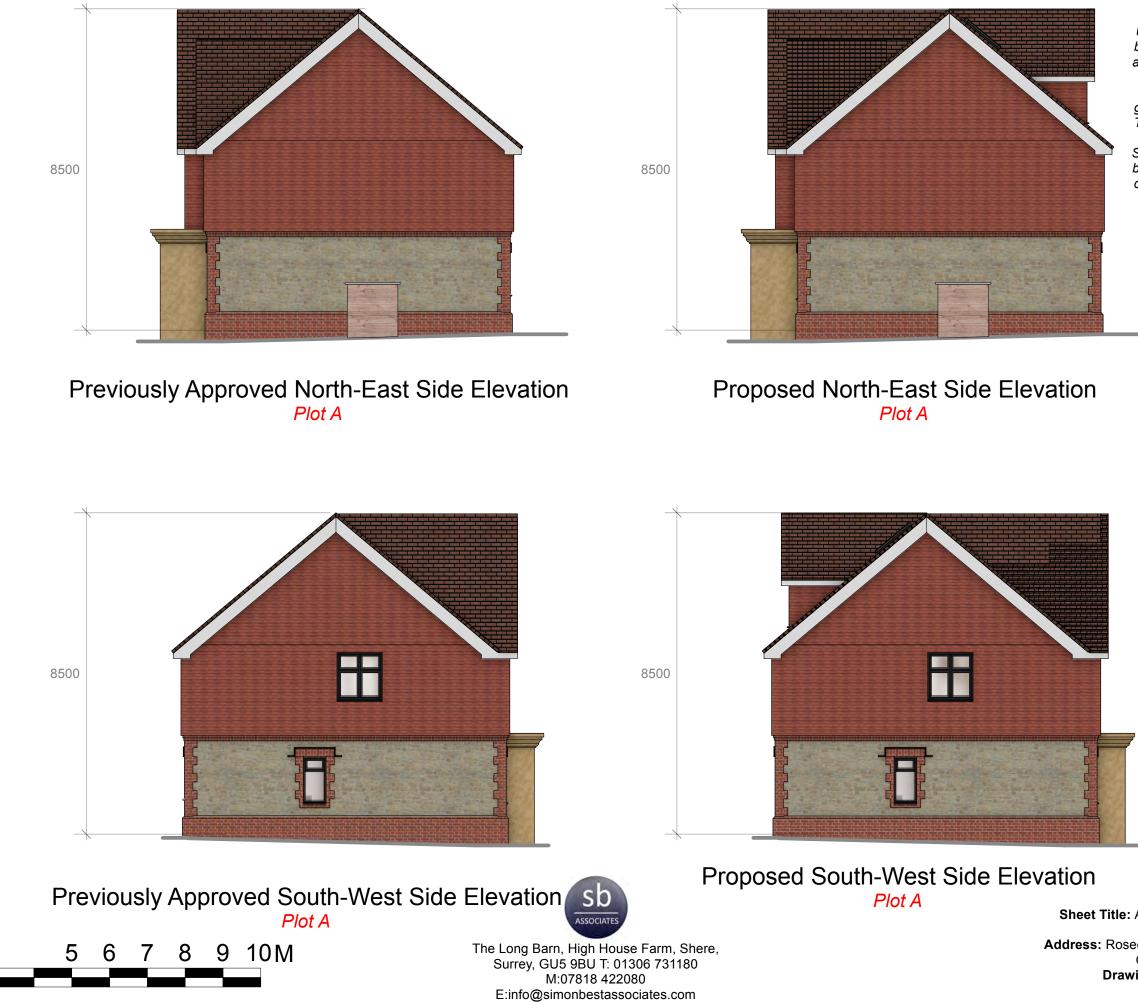

Should there be any conflict between details and measurements on this or any other Simon Best Associates drawing, SImon Best Associates should be informed prior to construction on site. Until full approval of both planning and building regulations have been granted all drawings are preliminary and are not for construction. If any `work commences prior to approval being granted it is entirely at his/her own risk. This Drawing is Subject to Copyright ©. All drawings remain the copyright of Simon Best Associates Ltd and may not be copied or reproduced without written consent of Simon Best Associates Ltd .

Sheet Title: Approved and Proposed Side Elevations Client: Mr M Dolgovs Address: Rosedene Bungalow, Peaslake Lane, Peaslake, Guildford, Surrey, GU5 9RJ Drawing Title: Variation of Conditions Scale: 1:100 @ A3 Date: November 2023