



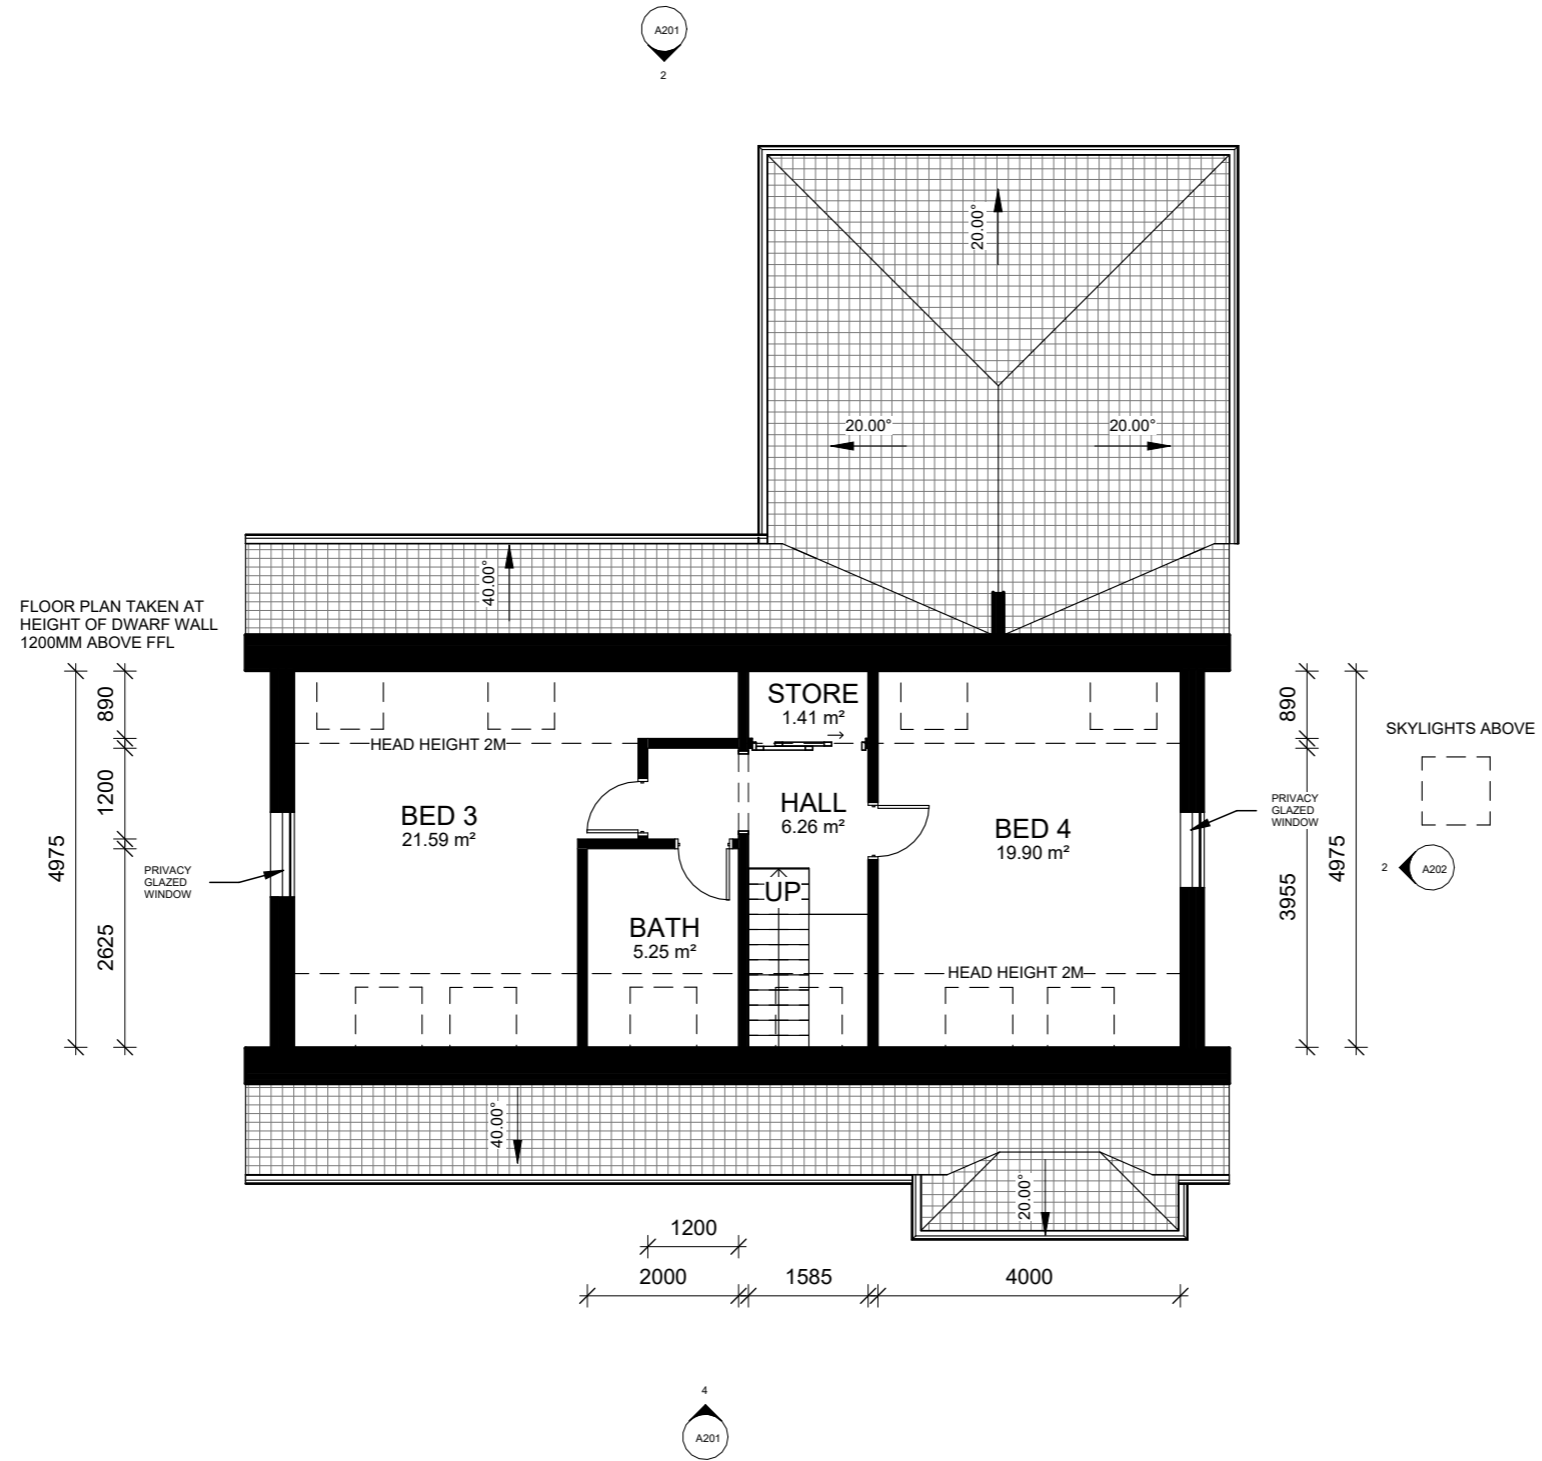

DISCLAIMER:  
 SCALE ONLY FROM THIS DRAWING WHEN PRINTED AT STATED SHEET SIZE. CHECK AGAINST FIGURED DIMENSIONS

COPYRIGHT OF ANTEVASIN DESIGN. NOT TO BE REPRODUCED IN ANY WAY WITHOUT WRITTEN AUTHORITY.

DRAWINGS SHOULD BE CHECKED FOR ACCURACY AND ERRORS REPORTED TO ANTEVASIN DESIGN.

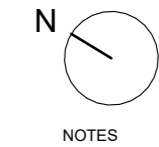

**1** FIRST FLOOR PROPOSED  
 1 : 100

PROJECT NAME:  
**GARAGE CONVERSION AND CREATION OF FIRST FLOOR ACCOMMODATION.**

PROJECT NUMBER: 1110

---

CLIENT NAME:  
**CHRIS & DALIA PRICE**

PROJECT ADDRESS:  
**NUTHATCH GREEN LANE OAKHAM, GU23 6PQ**

---

DRAWING TITLE: **FIRST FLOOR PROPOSED**

SCALE: 1 : 100  
when printed at A3

DRAWING NUMBER:  
**1110 / A103**

DRAWN BY: SC  
 ISSUED FOR: PLANNING  
 DATE ISSUED: 09/11/2023

---

**antevasin**  
 architectural | design | services  
efficient | healthy | affordable | beautiful | home contact: hello@antevasin