
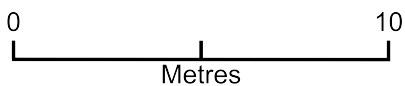


Air Source Heat Pump

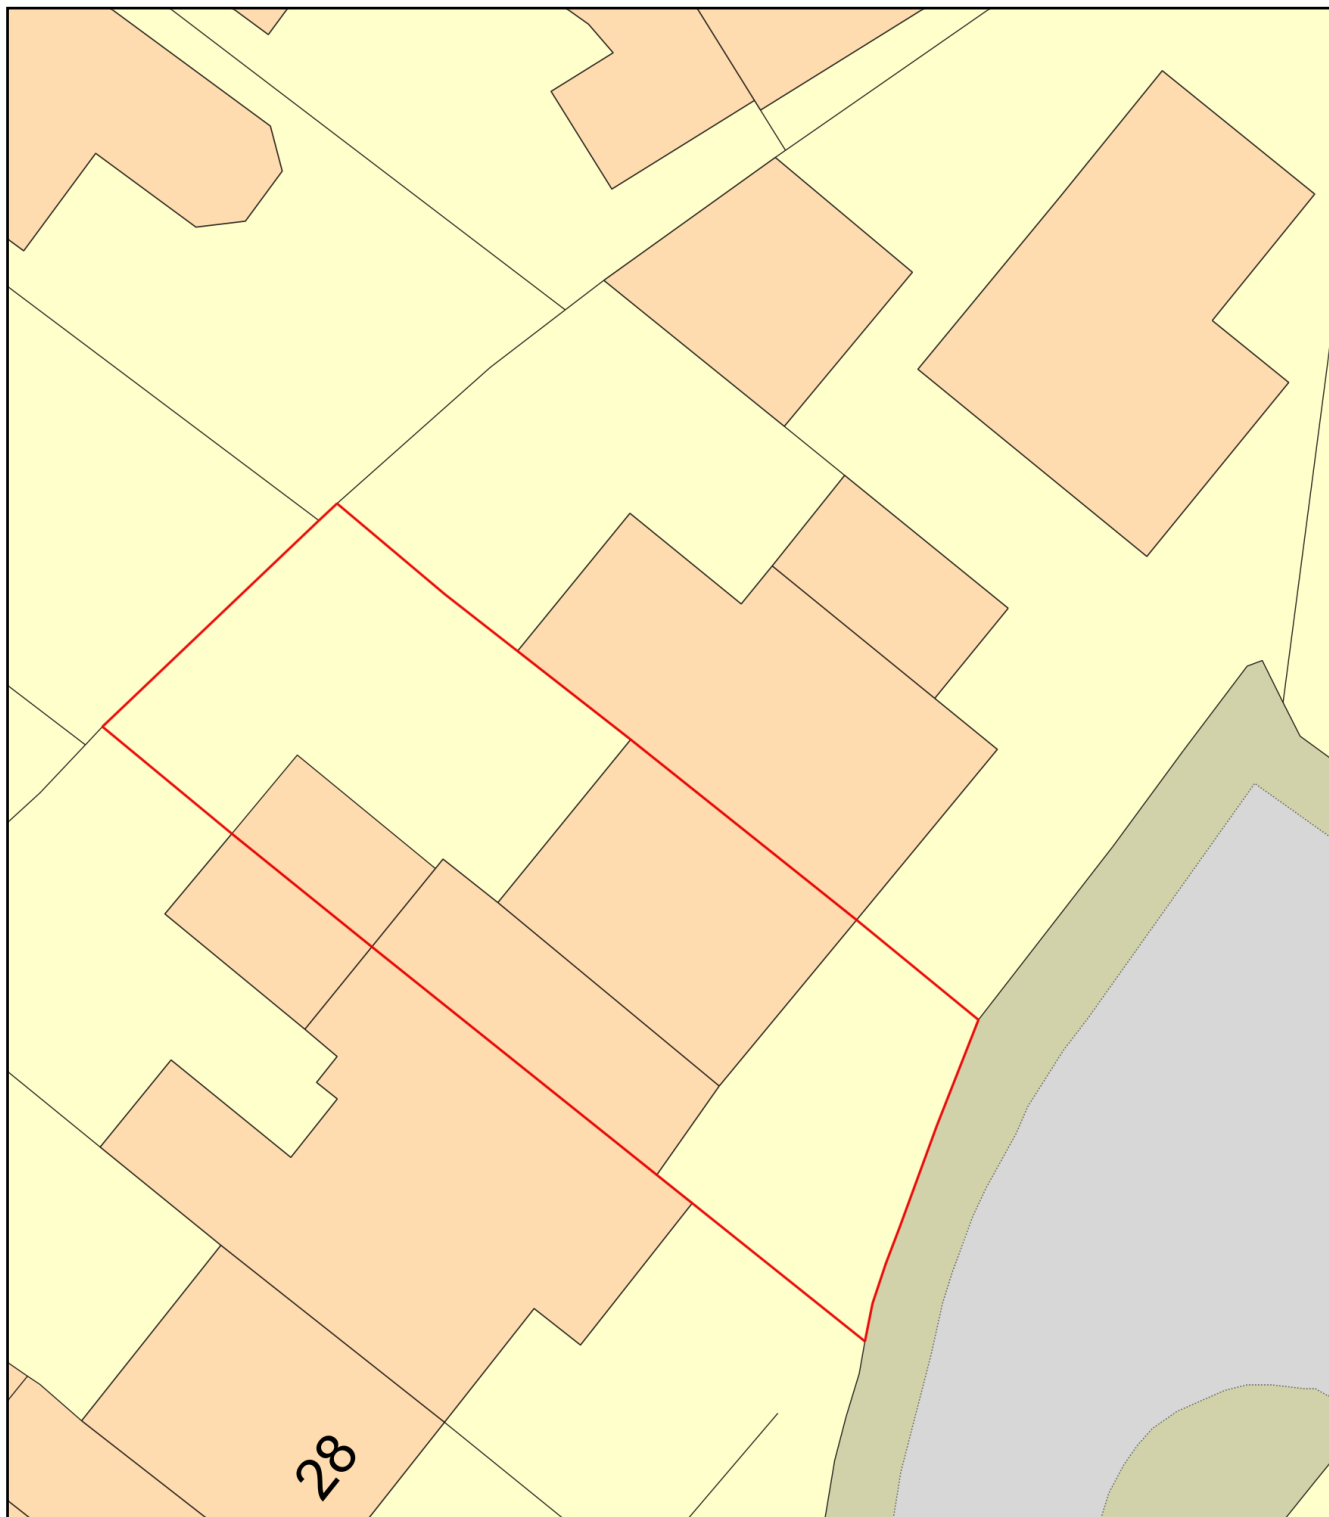

Plan Produced for: Mr Henry Stephens

Date Produced: 05 Nov 2023

Plan Reference Number: TQRQM23309195825519

Scale: 1:200 @ A4