



49 Orient Place

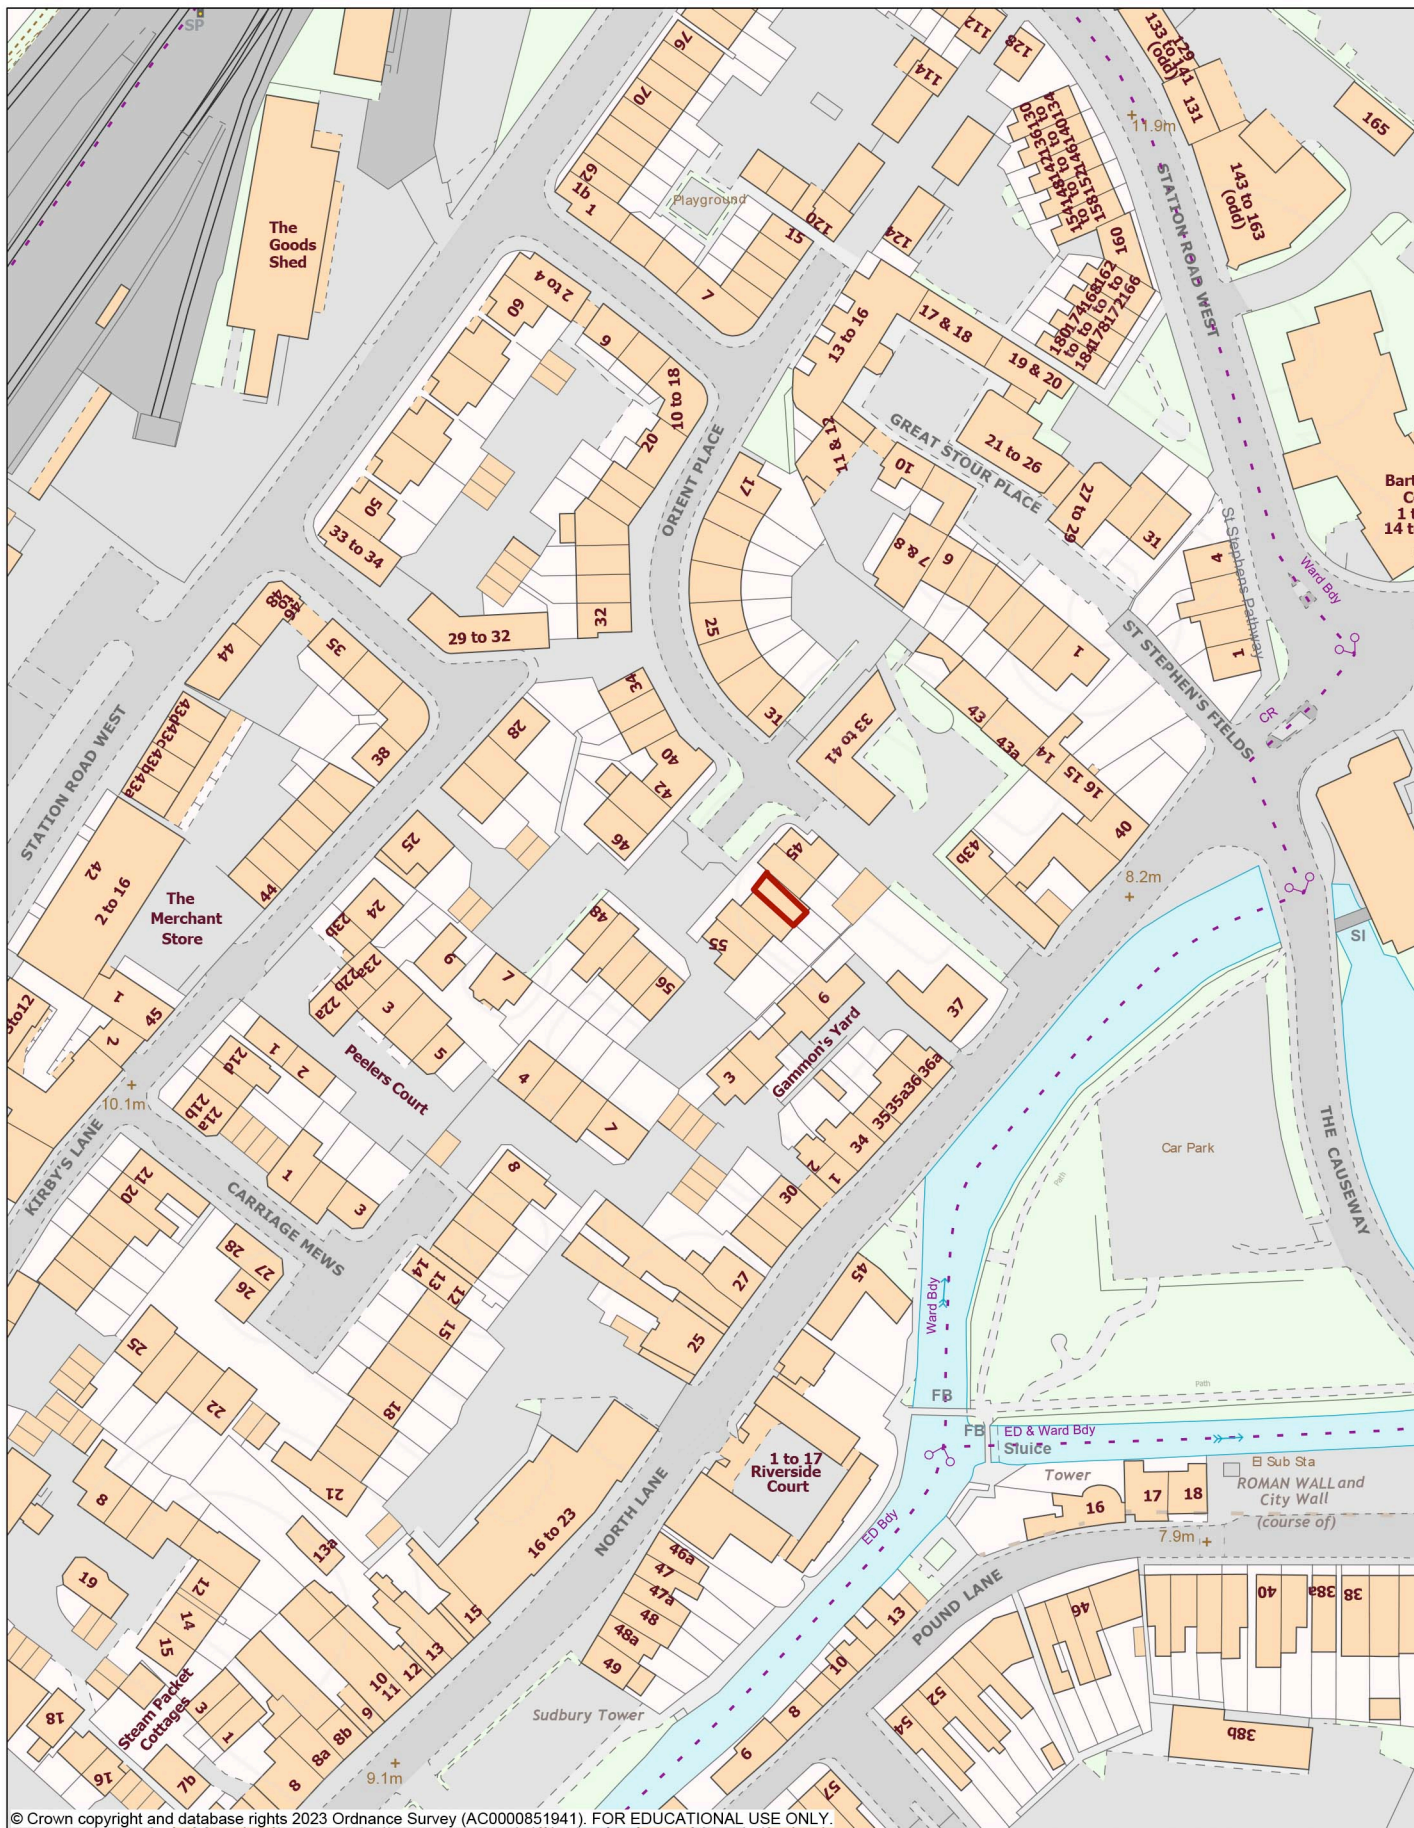

© Crown copyright and database rights 2023 Ordnance Survey (AC0000851941). FOR EDUCATIONAL USE ONLY.



Scale 1:1250

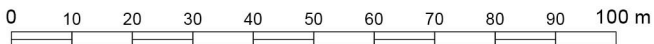

Projection: British National Grid
09 November 2023 19:47

