
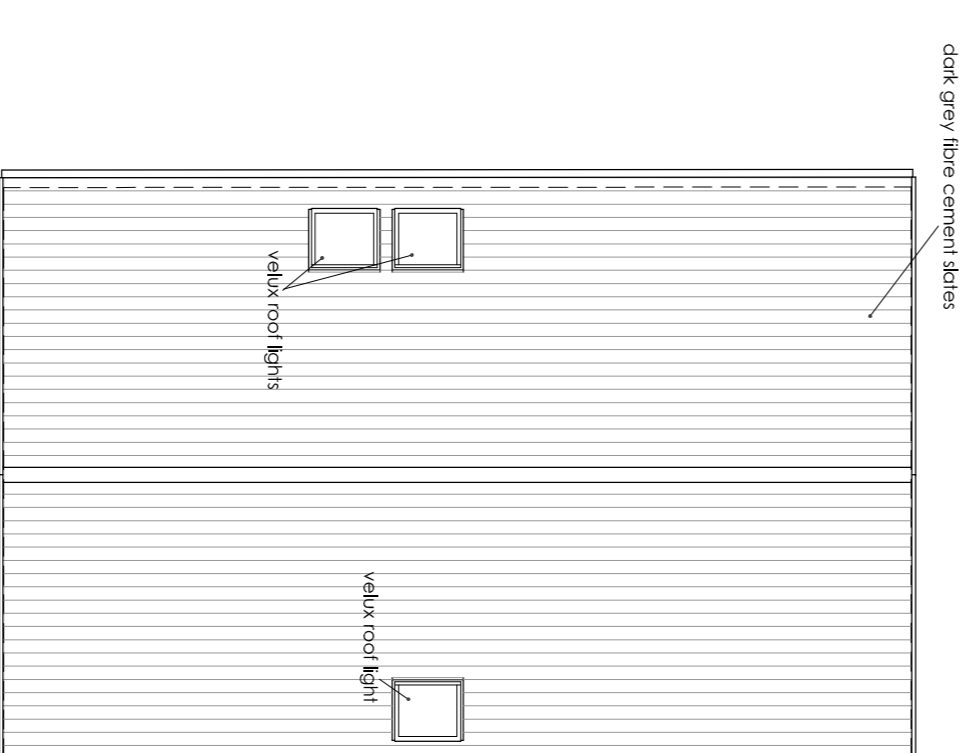
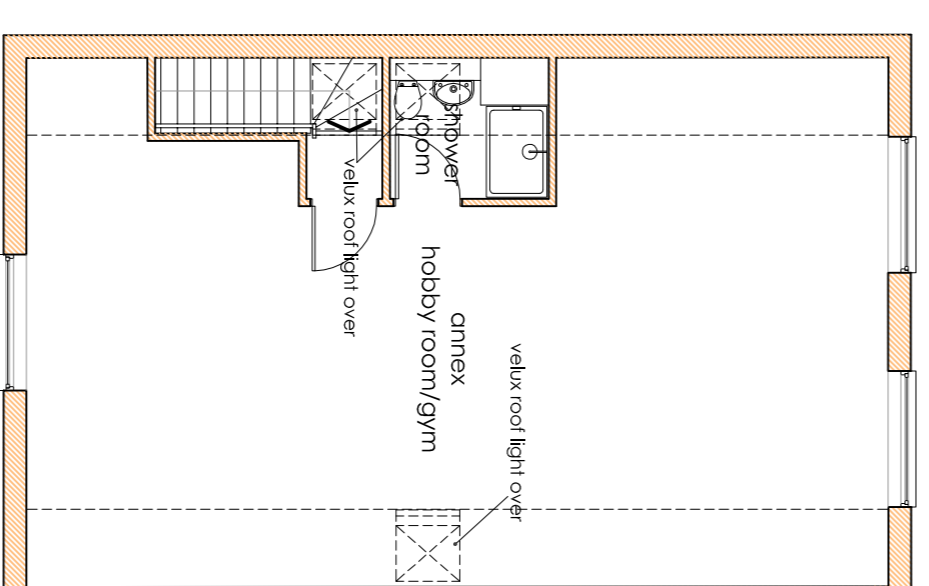
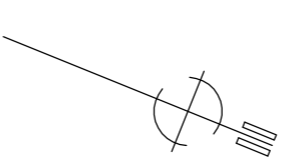


close boarded fence ht 1.8m

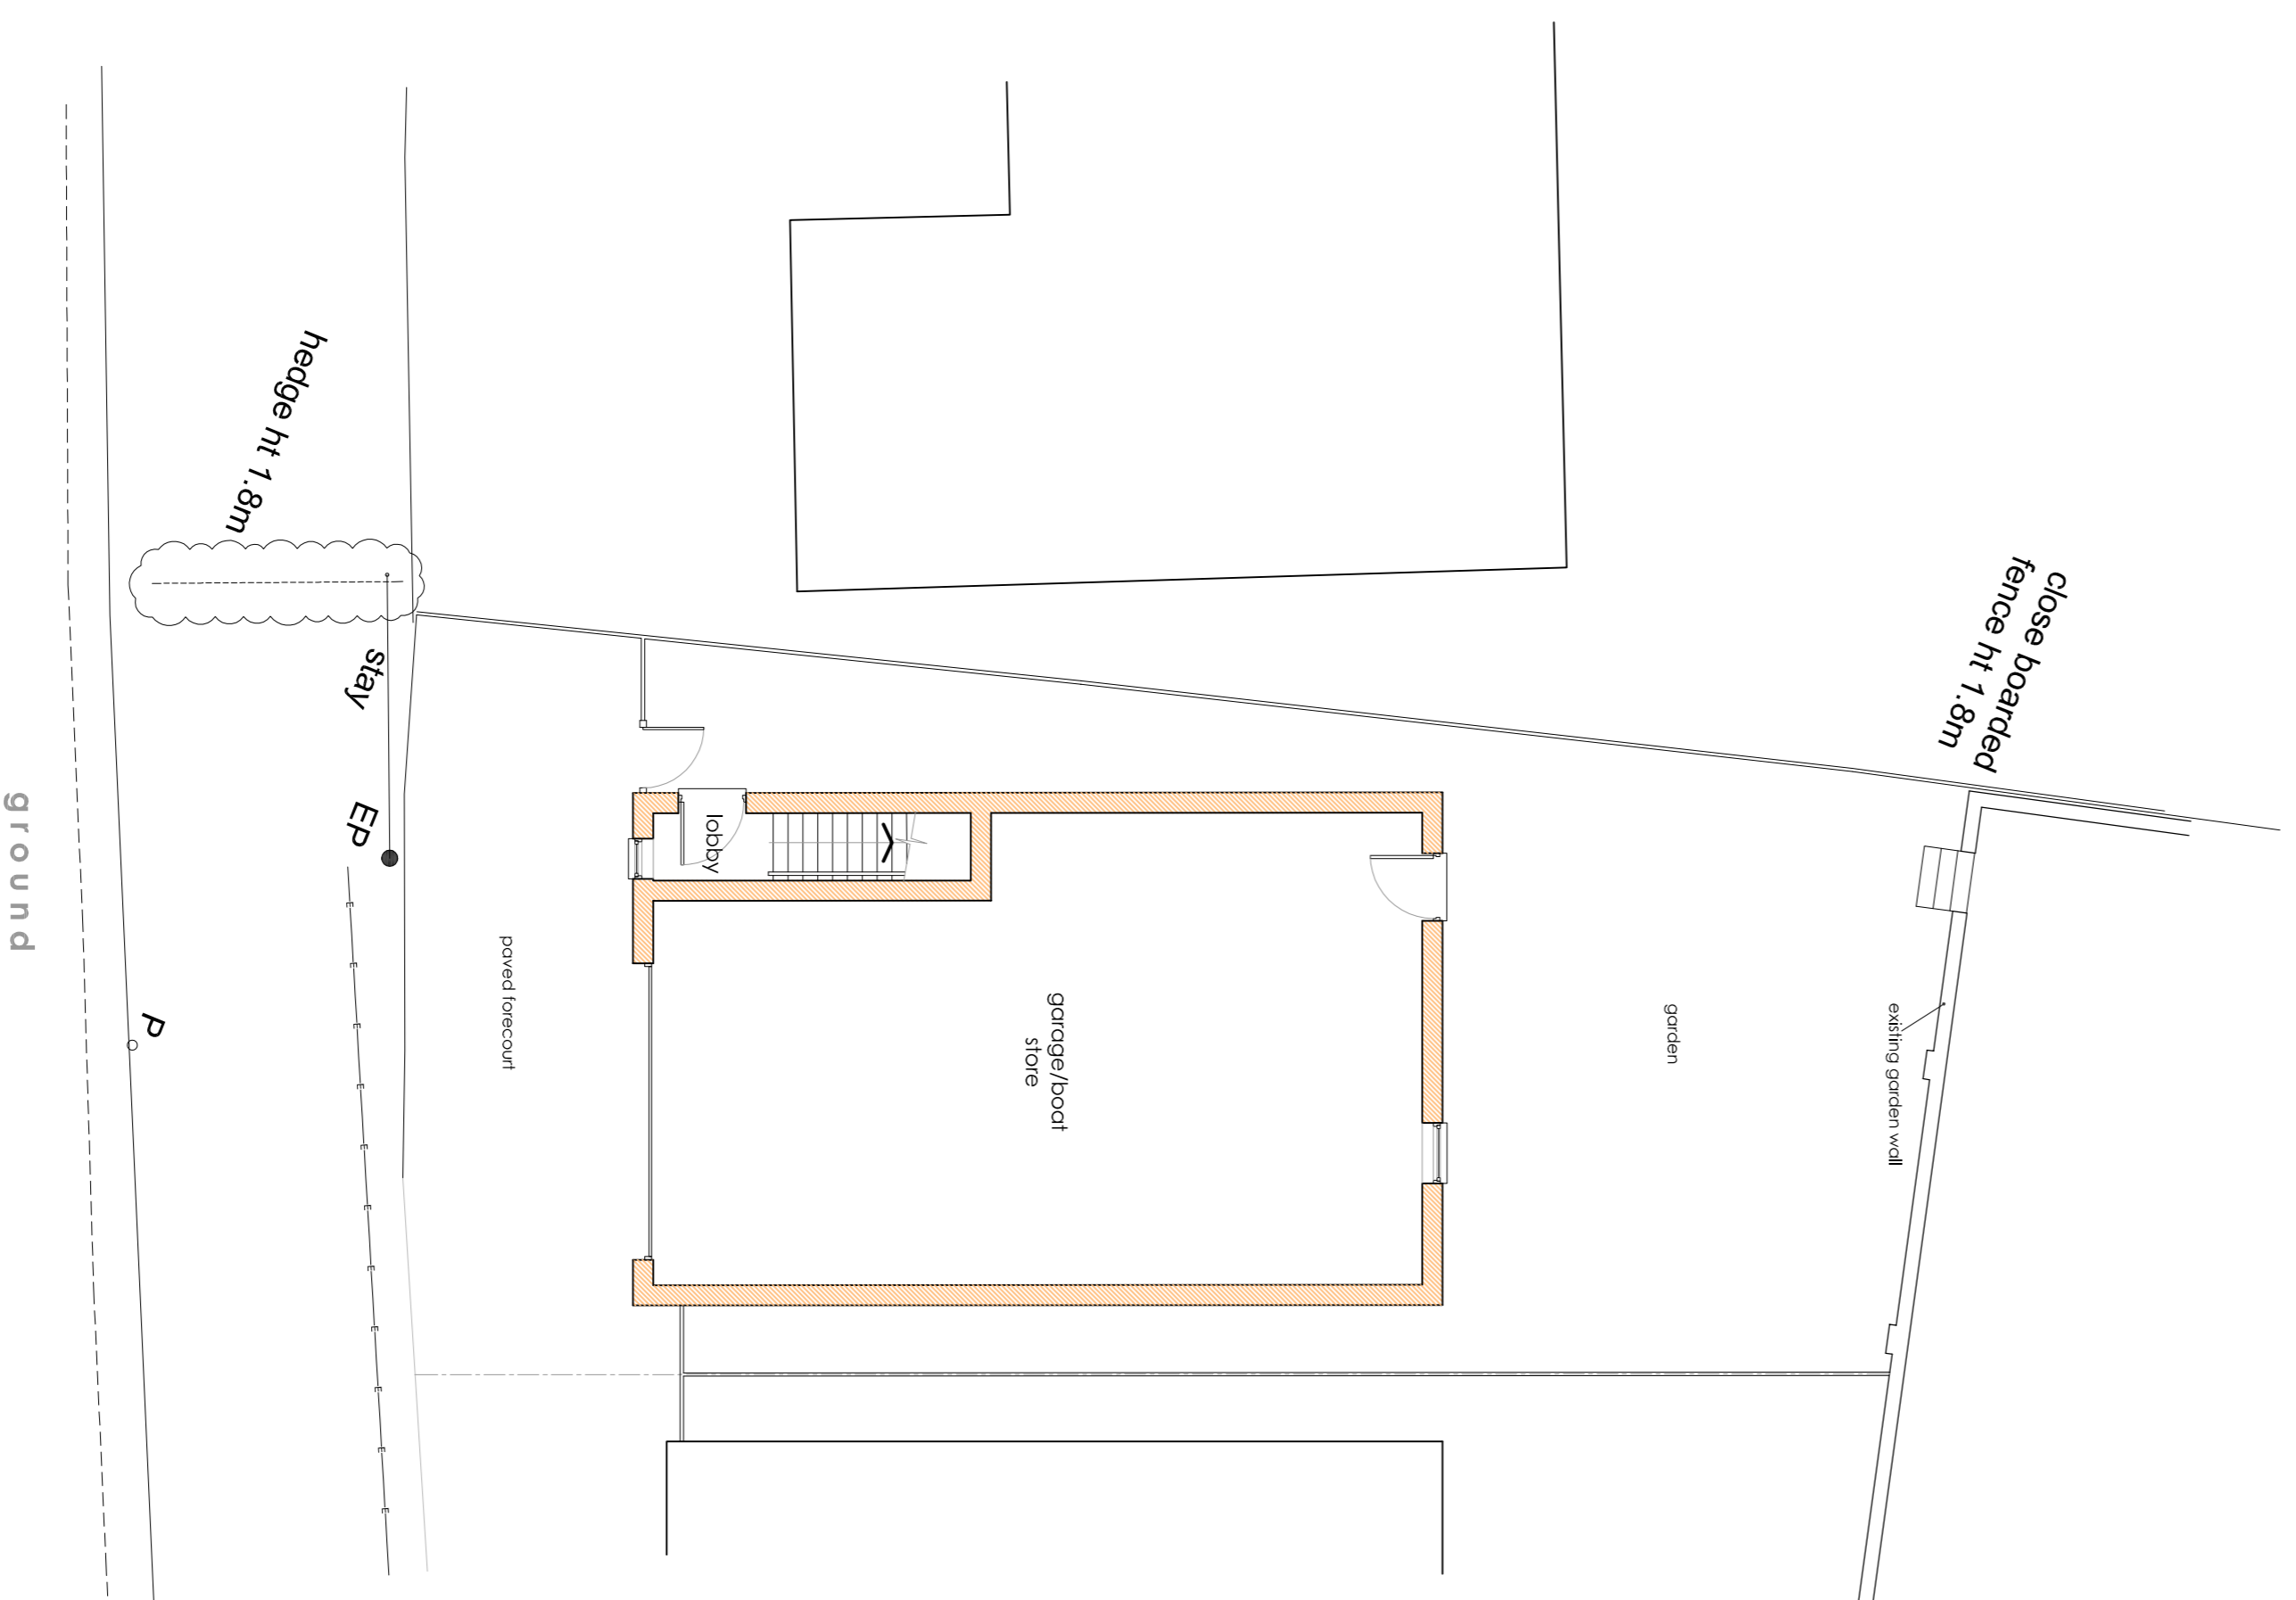

first

roof