


Use figured dimensions only. Scale drawing only when a scale bar is present. All dimensions to be checked by user and any discrepancies, error or omissions to be reported to the architect before work commences. Read this drawing with all relevant materials.

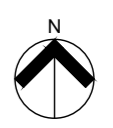

Site Boundary




Tree

Root Protection Areas

Proposed Site Block Plan

Scale 1:200 @ A2

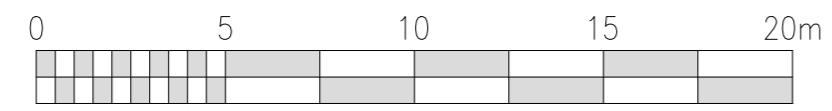

Rev Date	Drn	Chkd	Description

Purpose of Issue: **PLANNING**

client: **Mr. J Stephens**

project: **5 High Gardens, Woking**

drawing title: **Proposed Site Block Plan**

scale of A2:	date:	drawn by:	checked by:
1:200	Aug 2023	CL	AT

drawing number:	revision:
1567 - PL1103	-

accord
architecture

www.accordarchitecture.com

Abbey House, Arena Business Centre, Farnborough Road, Farnborough, GU14 7NA
[t] 01483 455100 [f] 01483 455210 [e] design@accordarchitecture.com