


**NOTES**  
 Use figured dimensions only. Scale drawing only when a scale bar is present. All dimensions to be checked by user and any discrepancies, error or omissions to be reported to the architect before work commences. Read this drawing with all relevant materials.

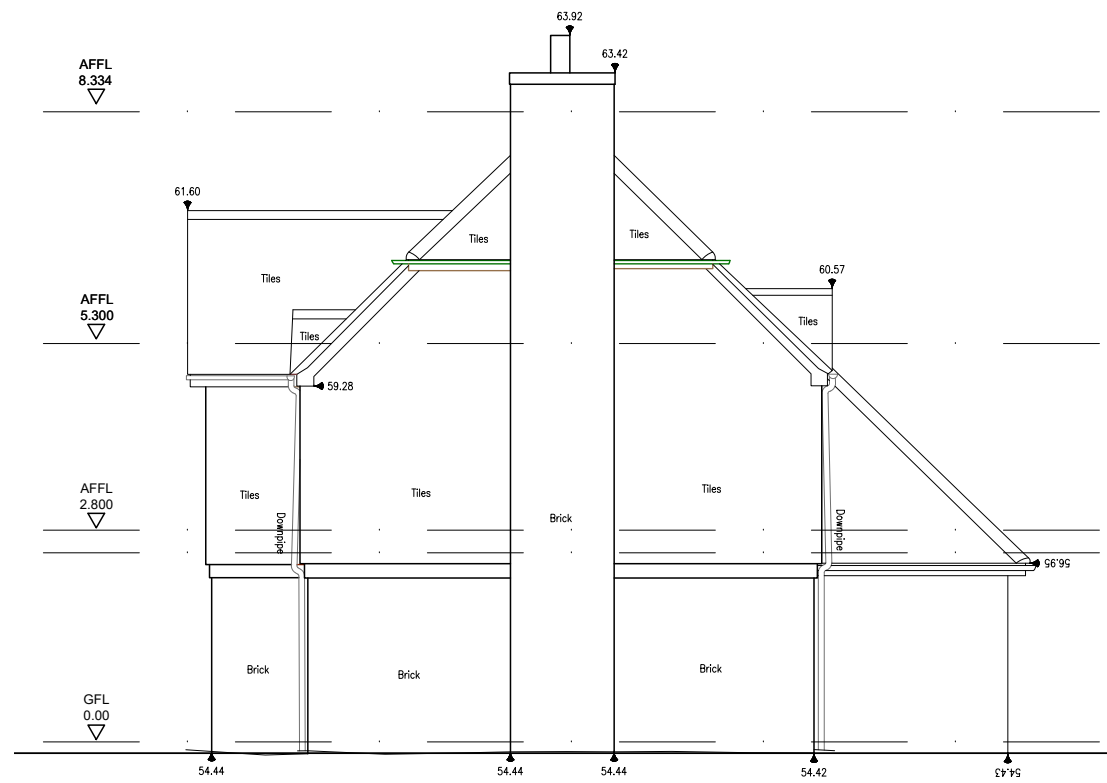


Northern Elevation



Eastern Elevation




Southern Elevation

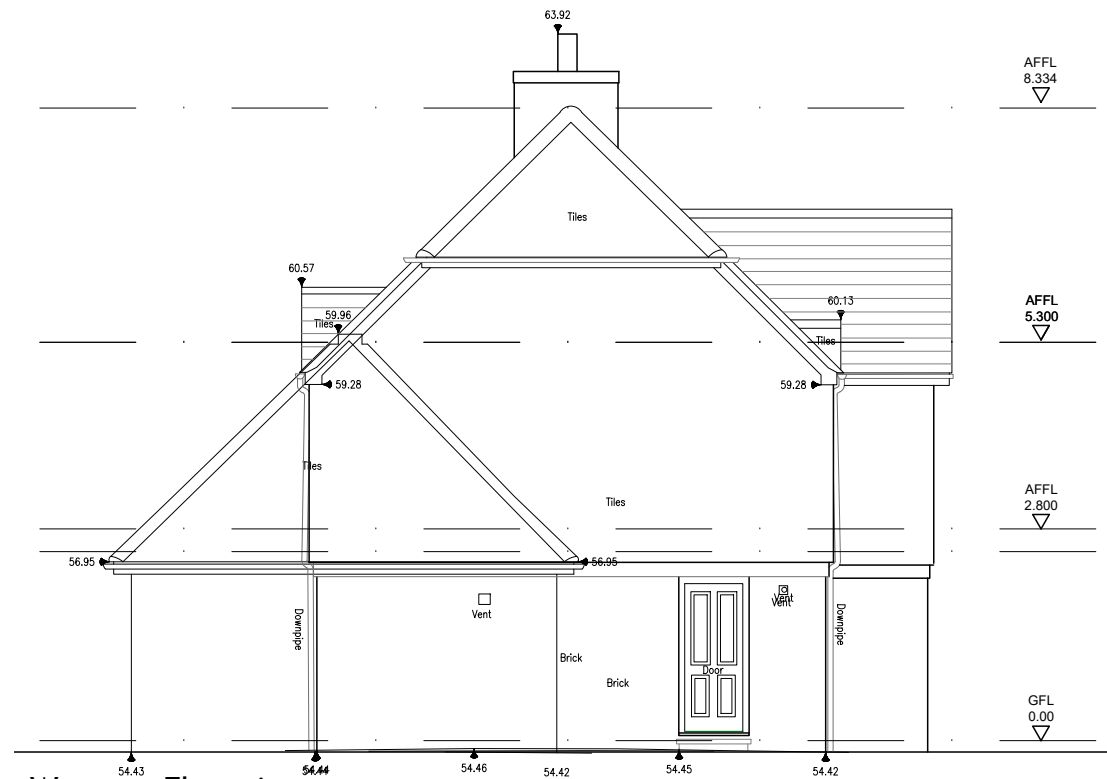

Western Elevation

Existing Elevations

Scale 1:100 @ A3

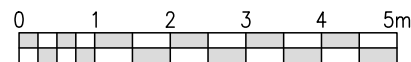

Rev Date	Drn	Chkd	Description
Purpose of Issue: <b>PLANNING</b>			
client: <b>Mr. J Stephens</b>			
project: <b>5 High Gardens, Woking</b>			
drawing title: Existing Elevations			
scale at A3: 1:100	date: Nov 2023	drawn by: CL	checked by: AT
drawing number: <b>1567 - PL1300</b>	revision: -		
<b>accord</b> architecture www.accordarchitecture.com Compton House, Walnut Tree Close, Guildford, Surrey, GU1 4TX [t] 01483 455100 [f] 01483 455210 [e] design@accordarchitecture.com			