



2 no electric vehicle charging points

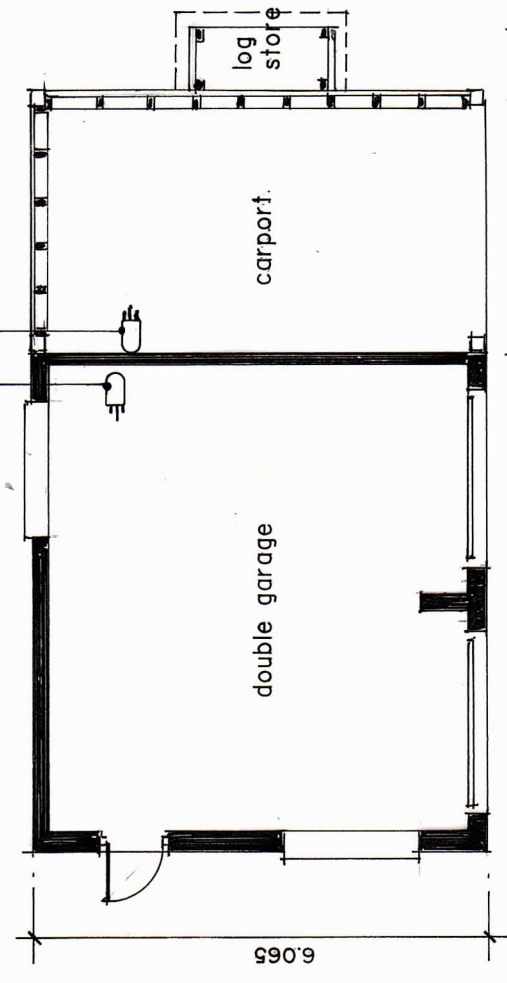

Garage Plan

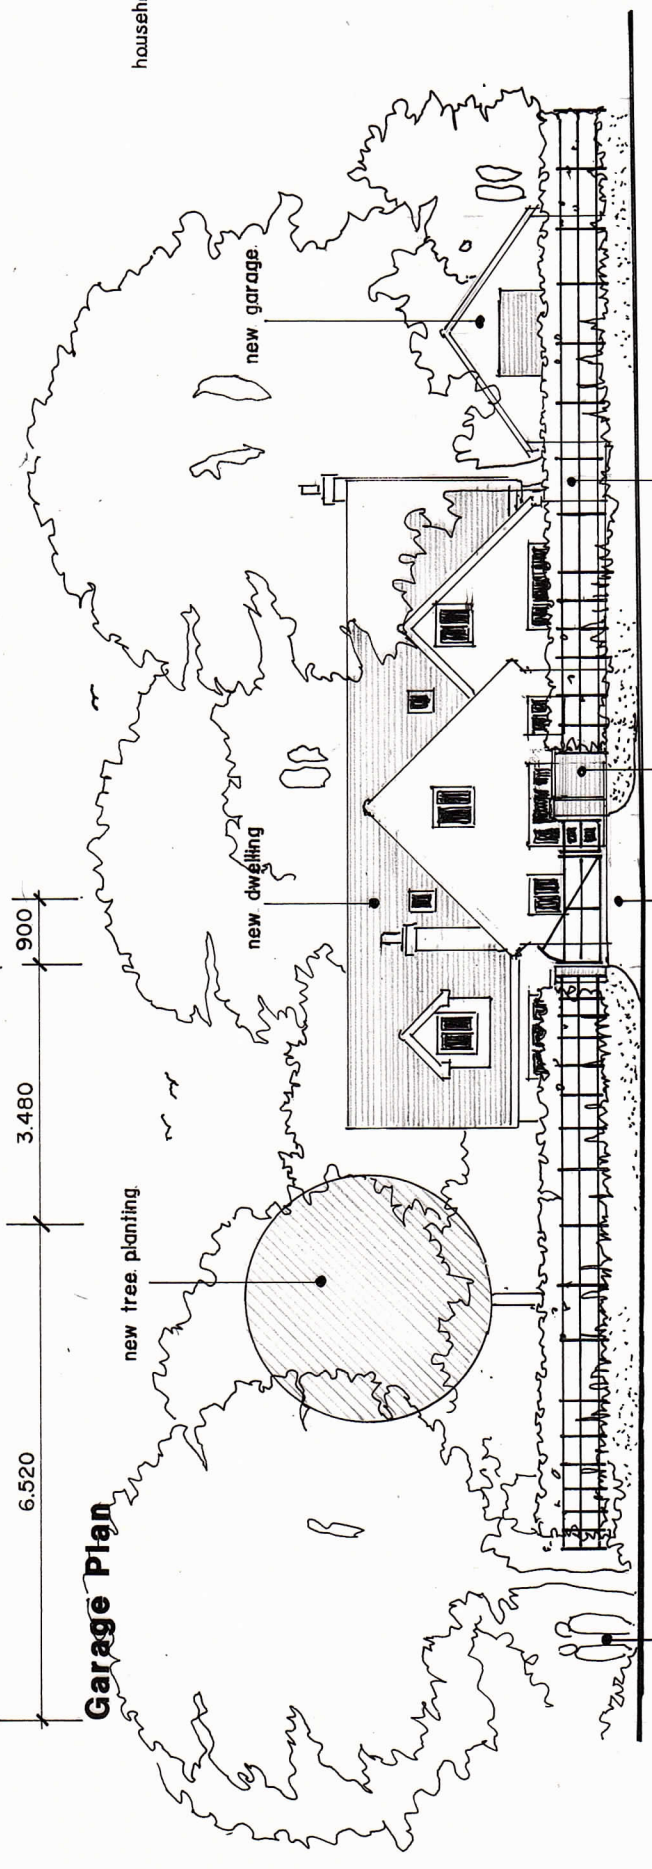

Road Frontage View
scale 1/200

Bin Enclosure

