
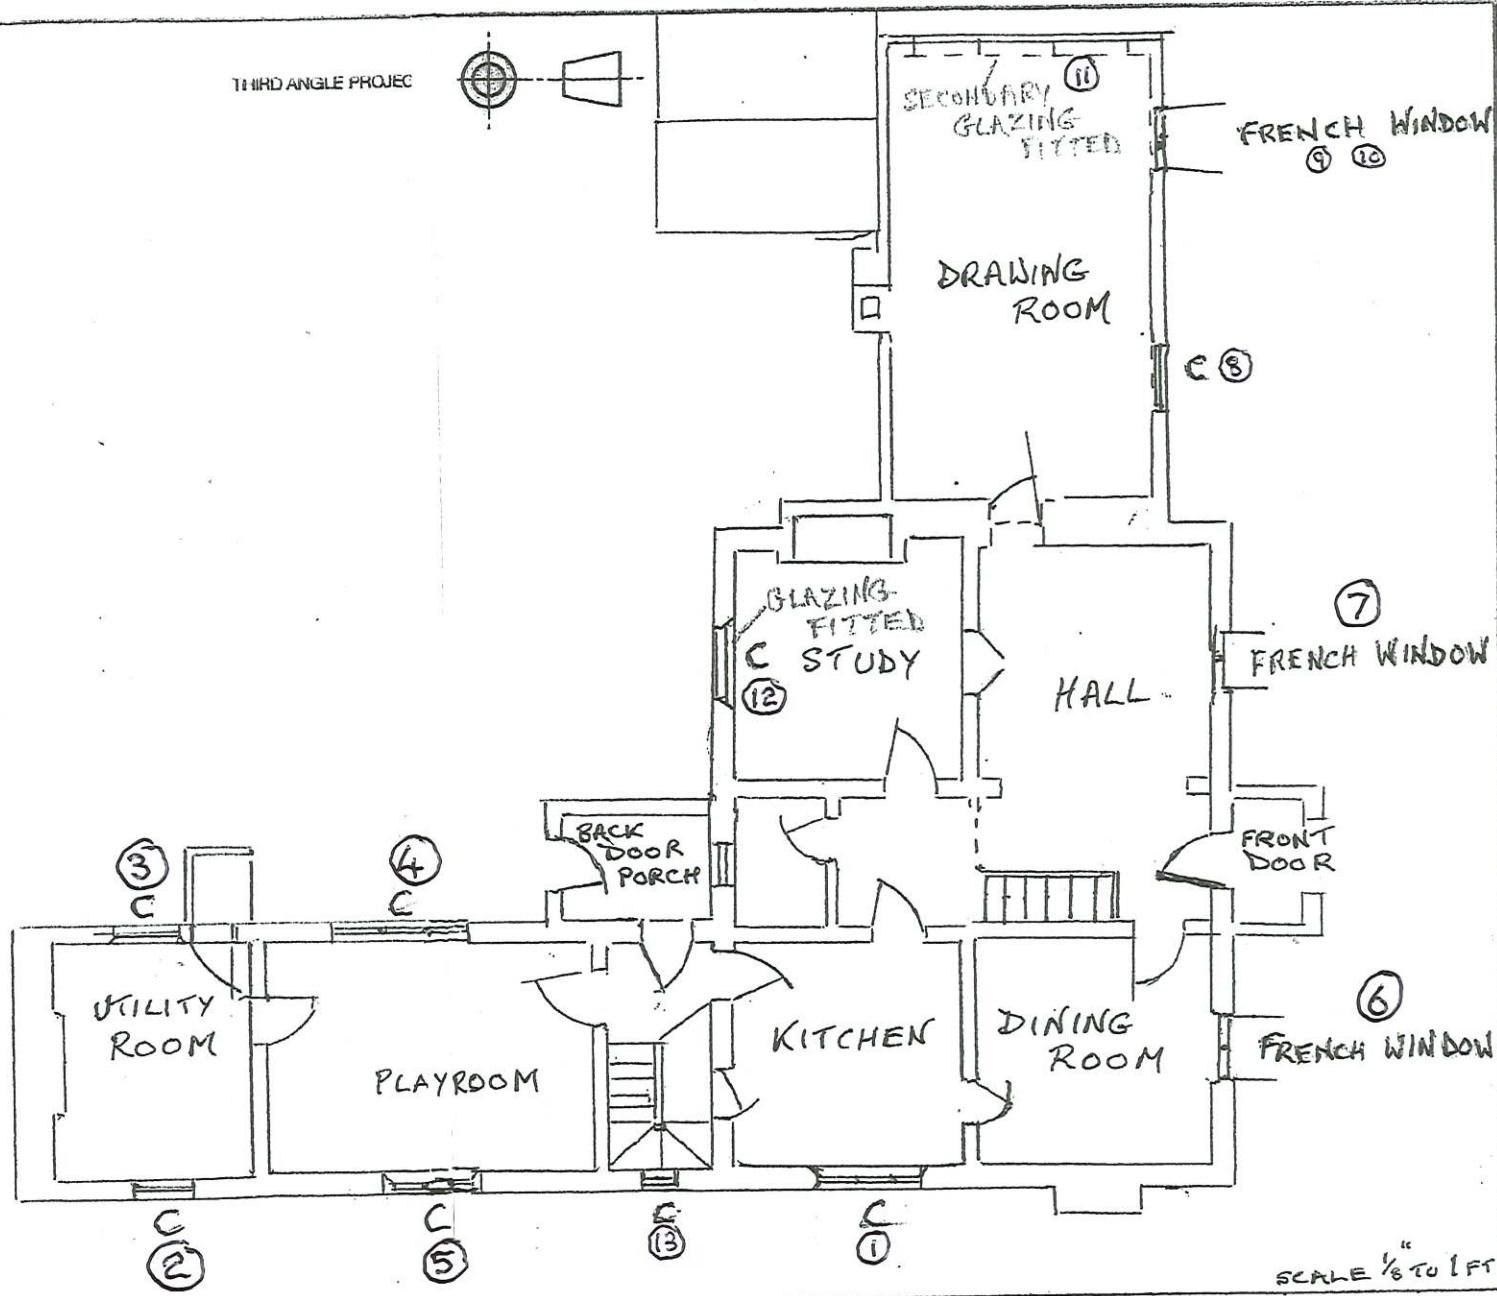


THIRD ANGLE PROJEC

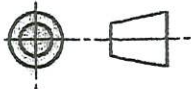

C = CASEMENT WINDOW

LOCKERLEY WATER HOUSE
DOWN STAIRS

SCALE 1/8" TO 1 FT