


1 BIN & BIKE STORAGE PLAN
SCALE 1 : 50

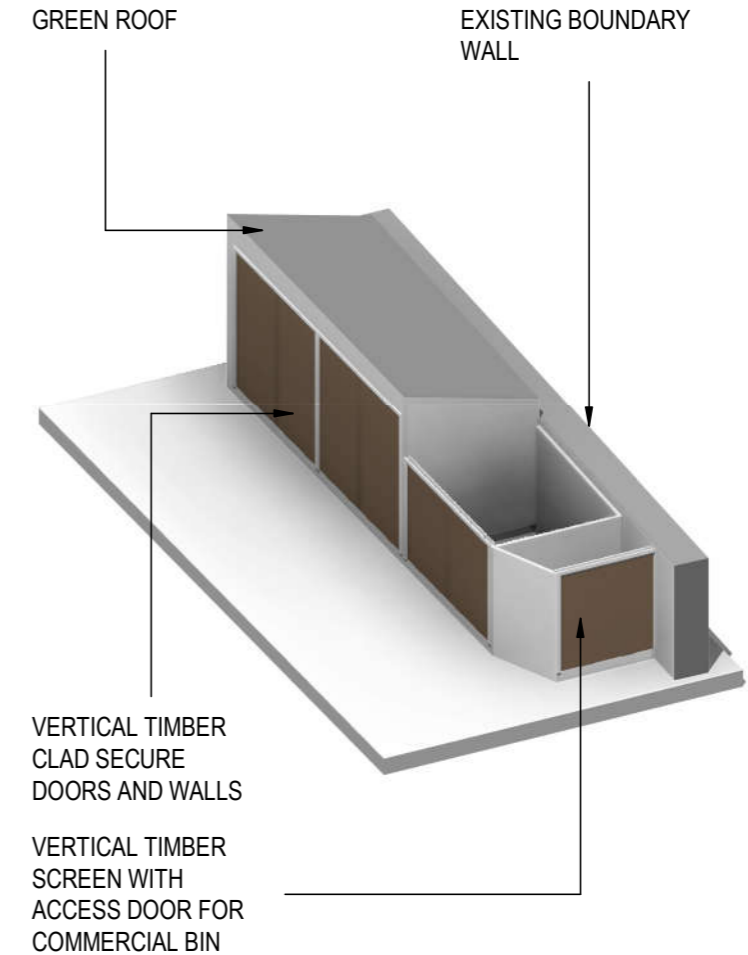

2 BIN & BIKE STORAGE 3D VIEW
SCALE 170

SAFETY, HEALTH AND ENVIRONMENTAL INFORMATION					
In addition to the hazards/risks normally associated with the types of work detailed on this drawing, note the following:					
CONSTRUCTION					
MAINTENANCE/CLEANING					
DECOMMISSIONING/DEMOLITION					
It is assumed that all works will be carried out by a competent contractor working, where appropriate, to an approved method statement					
Notes :					
1. Drawings to be read in conjunction with all other disciplines drawings and specification documents					
2. All dimensions are in millimetres unless otherwise specified.					
3. The level of information in this drawing is issued for planning only. The information shown should not be used for any other purpose (such as building regulations or construction) unless permission is expressly given by client/architect. To be read in conjunction with Civil, Structural and MEP information. Rights for Party Wall and Rights of Light lies with the client. All dimensions should be checked out on site. Illustrated material subject to copyright.					
Rev.	Date	Description	By	Chk'd	App'd
Drawing Status PLANNING					Suitability SO
Cryer & Coe architects 10 - 12 Gloucester Rd, Bristol, BS7 8AE Tel: 01173 634033 hello@cryerandcoe.co.uk www.cryerandcoe.co.uk					
Client YELLOW GIRAFFE					
Project Title 141 HIGH STREET					
Drawing Title BIN AND BIKE STORAGE					
Scale	Designed	Drawn	Checked	Authorised	
1 : 50	SC	SC	DC	DC	
Original Size	Date	Date	Date	Date	
A3	25-10-2023	25-10-2023	25-10-2023	25-10-2023	
Drawing Number 170					Revision P2