


Metres

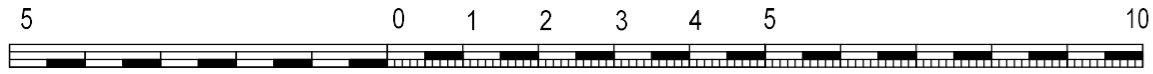


SCALE 1 : 100

REV/NOTES:

Where building to the boundaries the adjacent owner is to be informed under the terms of the Party Wall Act 1996 and its provisions followed. Where building over boundaries the adjacent owner is to be served notice under section 65 of the Town & Country Planning Act 1990.

©This drawing and the works depicted are the copyright of ASB PROPERTY CONSULTANTS LTD and may not be reproduced or amended except by written permission of ASB PROPERTY CONSULTANTS LTD.

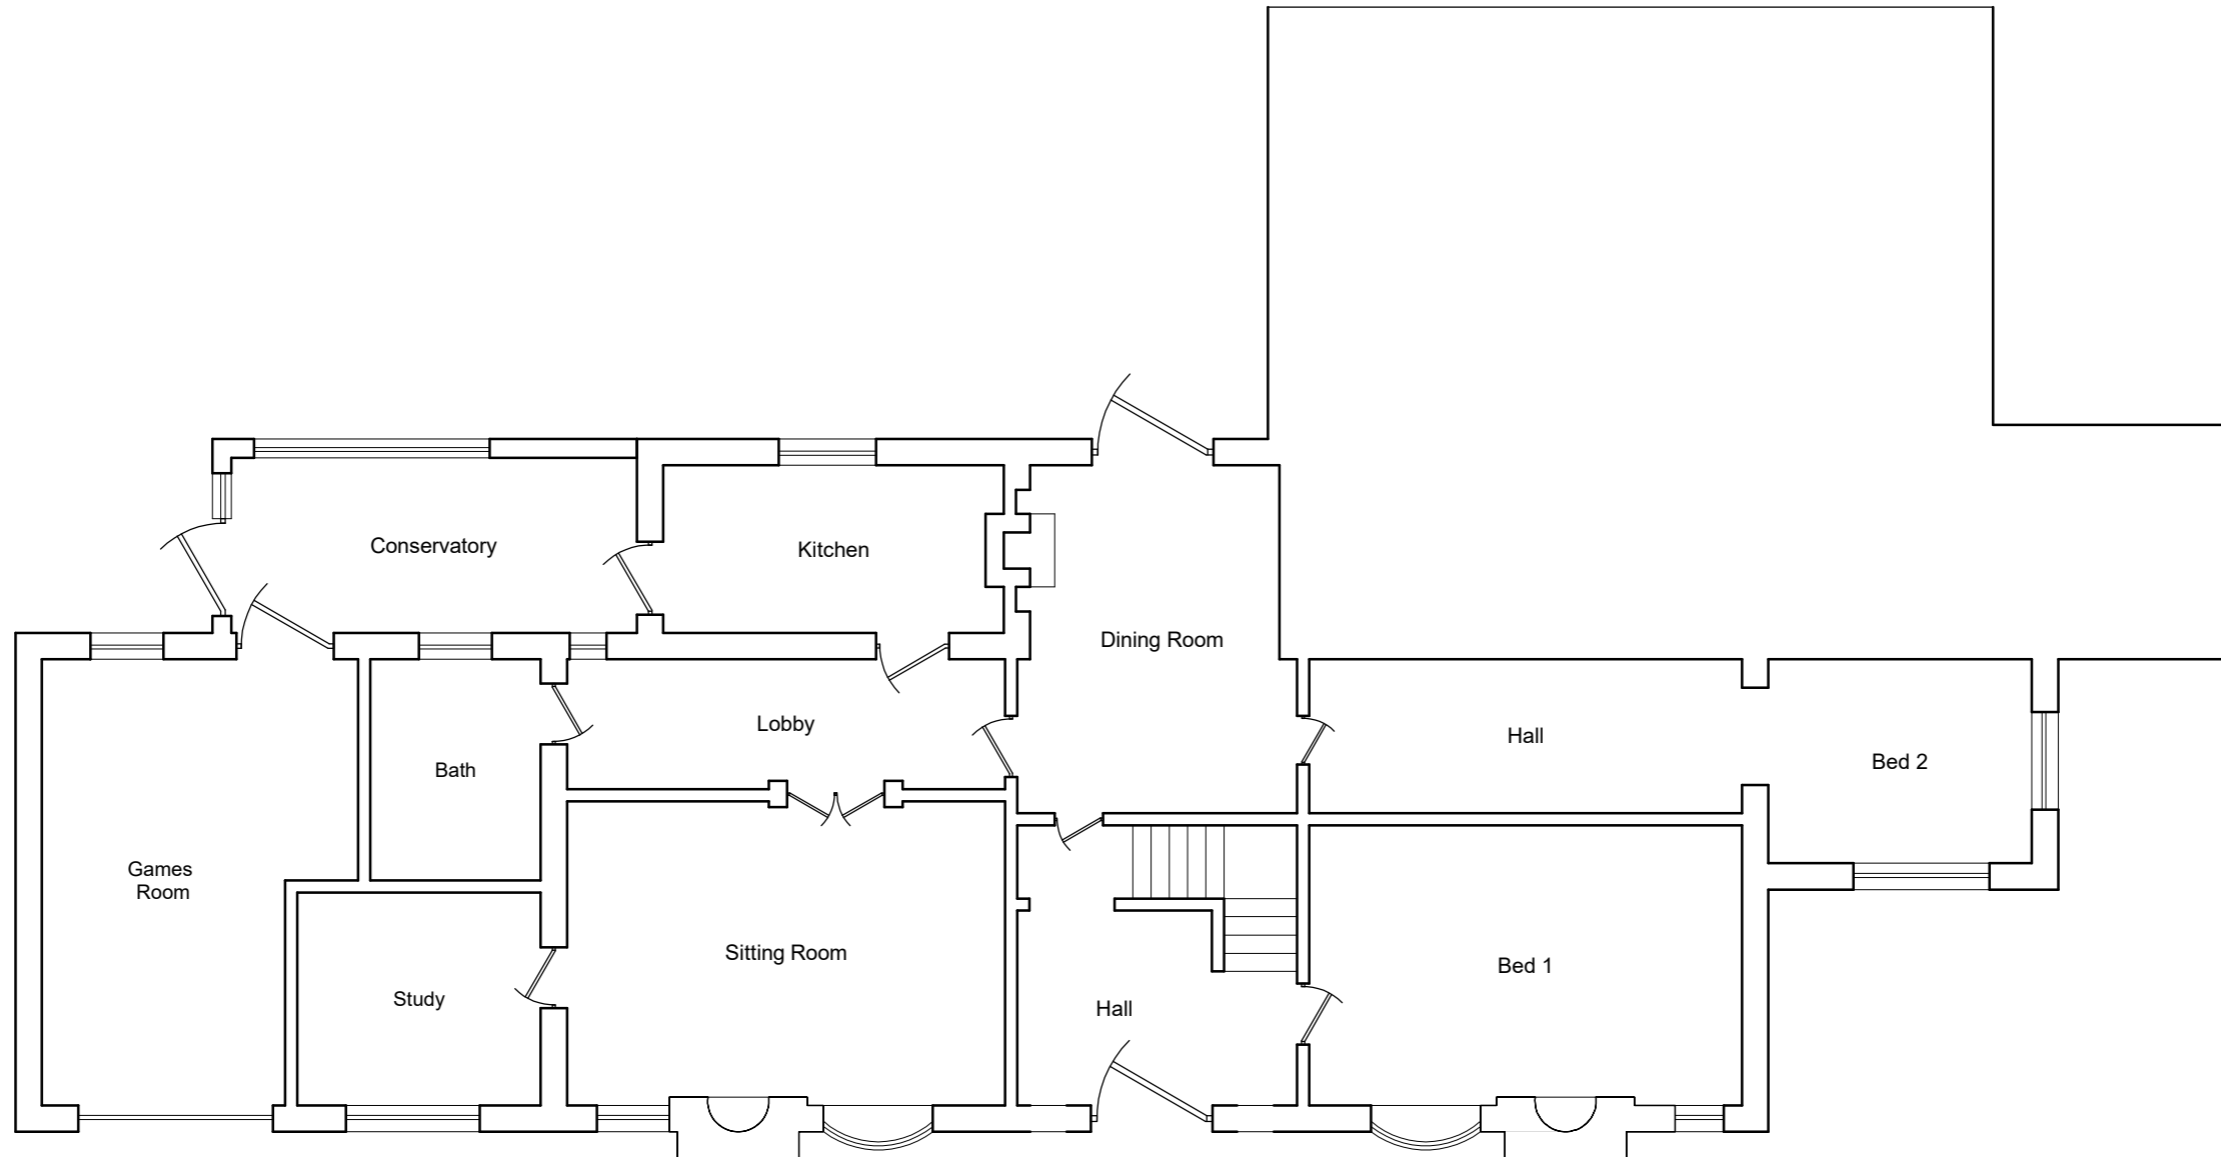

EXISTING GF LAYOUT

Scale 1:100

Application: COL – Ground floor side and rear extensions including rear outbuilding		
Client:	Shabaz Khaliq	Date: 09 th Nov 2023
Site:	1 Old Farm, Harthall Lane Kings Langley, WD4 8JW	Drawn By: Gurps Benning
Scale:	Refer to Drawing @ A3	Dwg No: ASB946 – 01COL4

ASB PROPERTY CONSULTANTS LTD
Planning consultants and Surveyors

Spaces
100 Avebury Boulevard
Milton Keynes MK9 1FH
Tel : 07854 351 934 - 0808 139 1383
Email : asb@gtdesignz Ltd.com

Copyright © 2023 ASB PROPERTY CONSULTANTS LTD
(All rights reserved)