


See separate document for Design Access Heritage and Energy Statement

No's 7,9,15 & 17 High Street removed from conservation area in previous boundary adjustment.



?Crown Copyright and database rights 2023 OS Licence no. 100041041

Site Location Plan 1:1250

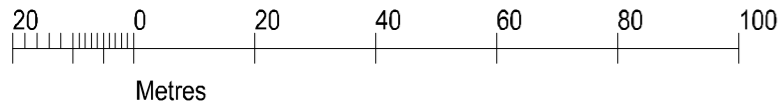

Site 13, High Street, Branston, Lincoln LN4 1NB

367300m

Block Plan 1:200



Project Shopfront Remedial Works, 13 High Street, Branston, Lincoln LN4 1NB John Haynes
 Drawing Site Location and Block Plan
 Client Mr J. Mohammed
 Drawing No 909-A3-001
 Date November 2023
 Scale 1:200 @A3
 39, Hawthorn Road, Lincoln, LN4 4QX
 Tel. 01522 521272
 Mobile 07836 662089
 E-mail john_haynes@talktalk.net
 Web www.john-haynes-design.co.uk

