



Paper check size:
0 10mm 20mm

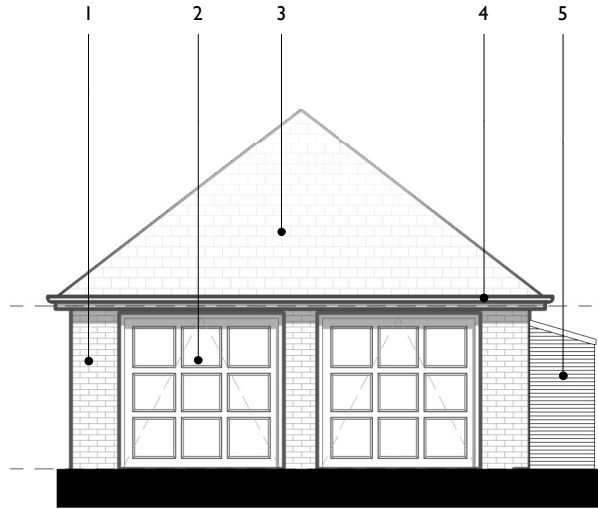


North

1 : 100

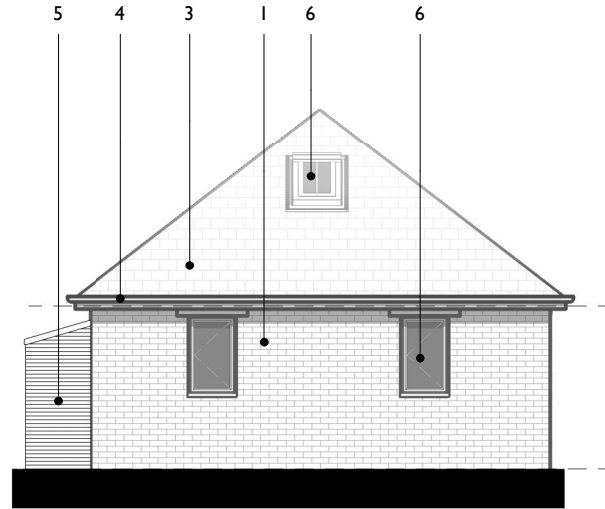


South

1 : 100

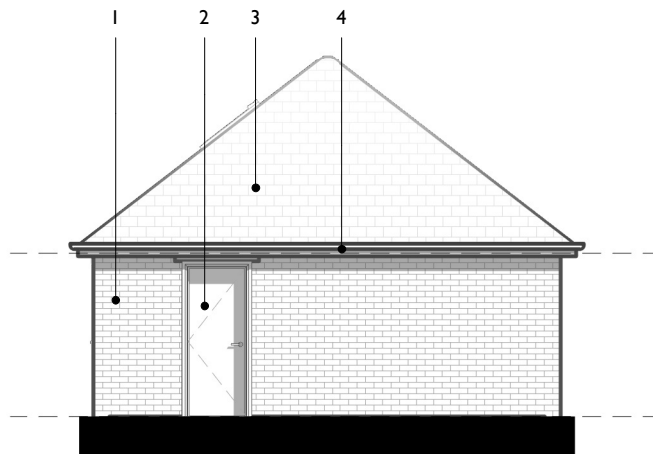

East

1 : 100

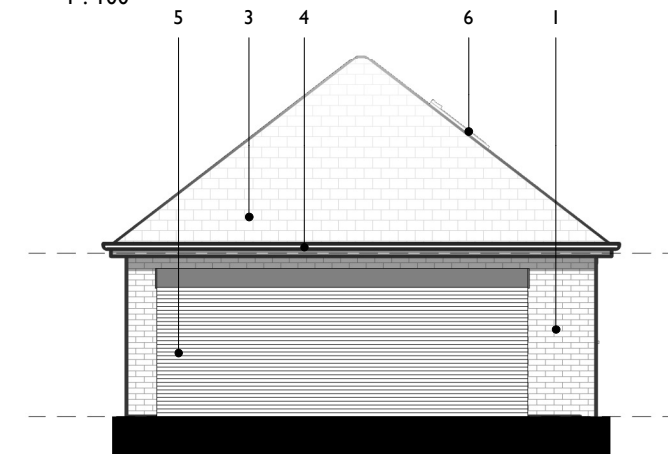

West

1 : 100

MATERIALS

- 1. BUFF BRICK
- 2. EXISTING WOODEN DOORS
- 3. CONCRETE ROOF TILE
- 4. EXISTING UPVC GUTTER AND FACIA BOARD
- 5. WOODEN CLADDING
- 6. EXISTING WOODEN WINDOWS

Project:
**Workshop & Extension to
existing dwelling**

Drawing Title:
Existing Garage Plans & Elevations

Project Address:
**The Gardeners House, 47 Hall Lane,
Branston, LN4 IPY**

Client:
Mr & Mrs Hutt

Drawing No:
2407 (02) 002


Scale (Size):
1 : 100 @ A3

Revision:

Date:
01/03/2022


Notes:

All works to be carried out in accordance with the current Building Regulations, British Standards and Codes of Practice and to the satisfaction of the Local Authority Building Inspector.
All dimensions are to be checked on site prior to the commencement of the works. Any discrepancies to be reported prior to the commencement of the relevant works.
DO NOT SCALE OFF THIS DRAWING.

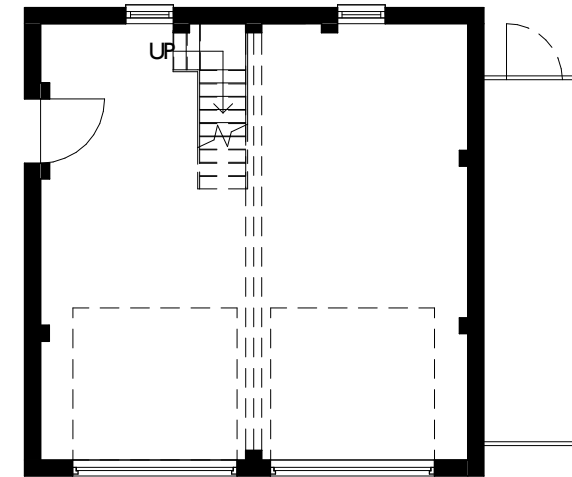

Ground Floor

1 : 100

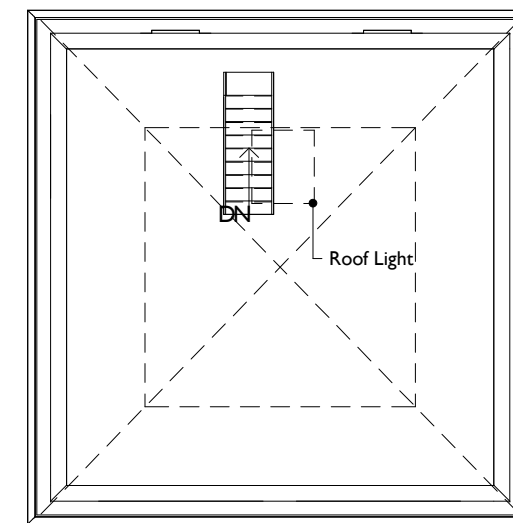

First Floor

1 : 100

1 0 1 2 3 4 5
SCALE 1: 100 m

Rev.	Date:	Description:	Drawn:	Checked:

Jackson Design Associates

Latimer House, Latimer Way
Sherwood Energy Village
Ollerton, Nottinghamshire NG22 9QW

Telephone: (01623) 863222
Facsimile: (01623) 863555
www.jacksonsdesign.co.uk

ARCHITECTURE DESIGN MANAGEMENT

