



**Scale Bar**

Do not scale, use figured dimensions only. All discrepancies to be notified to Artech Designs Limited. This drawing remains the copyright of Artech Designs Limited.

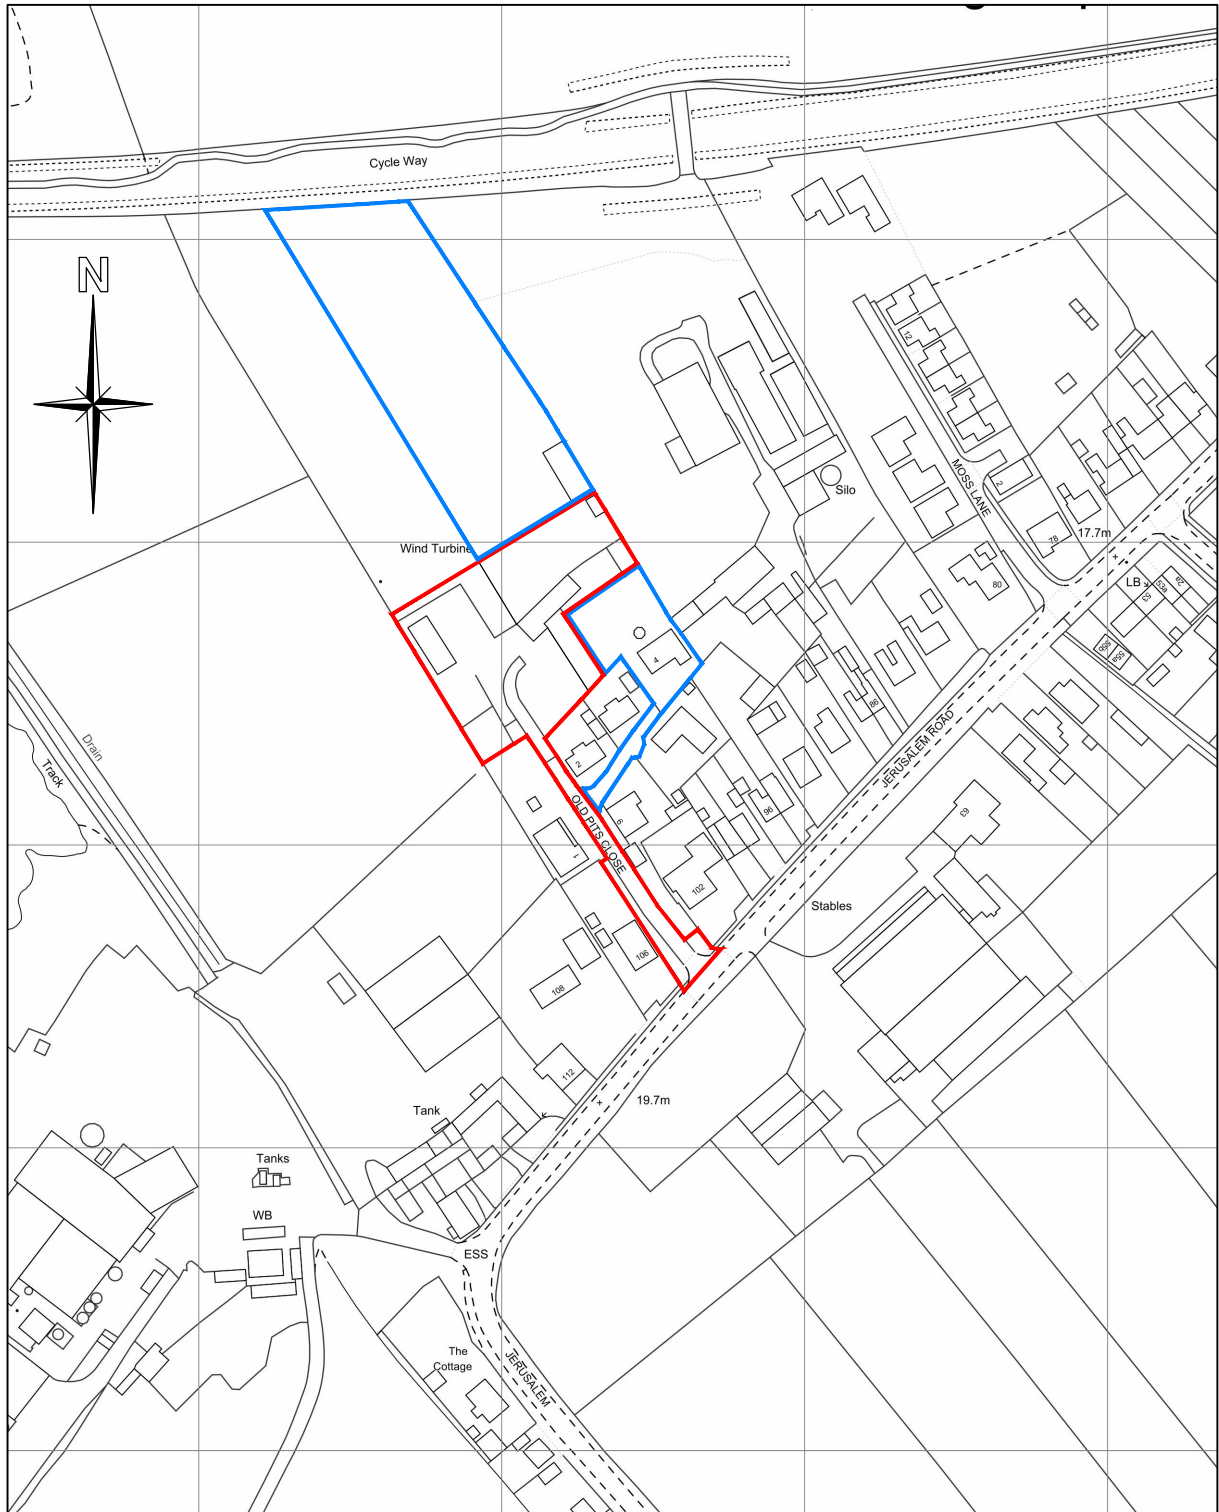

			Drawing: <b>Site Location Plan</b>	
Revision	Description	Date	Status: <b>Planning</b>	 <p><b>Artech Designs Ltd</b>          Architectural Consultants          6 Meadow Rise - Saxilby          Lincoln - LN1 2HW          Tel 01522 803362          Mob 07808 815366          martin@artechdesigns.co.uk  <a href="http://www.artechdesigns.co.uk">www.artechdesigns.co.uk</a></p>
<b>Mr A Jones</b>			Scale: <b>1:2500 @ A4</b>	
2no Plot Residential Development Old Pits Close, Skellingthorpe Lincoln, Lincolnshire			Date: <b>November 2023</b>	
			Drwg. No: <b>1564J/010</b>	
			Revision: .      Drawn by .	