




GENERAL NOTES:
 All dimensions to be checked on site.
 If site conditions require any variation from these drawings
 the contractor must seek clearance from this office and
 the local building inspector before proceeding.
 Do not scale. Work to figured dimensions only any apparent
 discrepancies to be reported to this office for clarification.

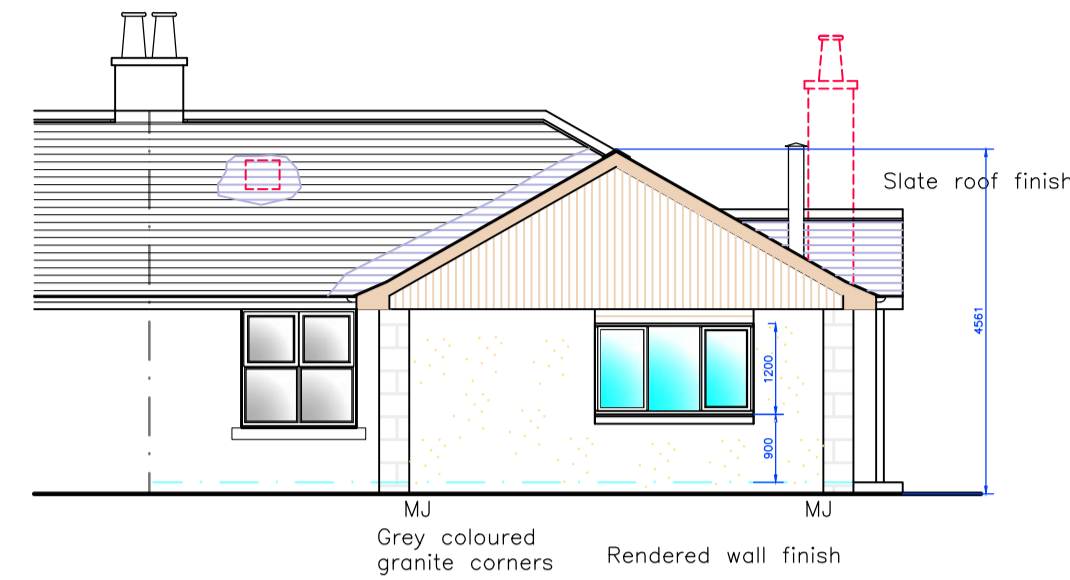


NORTH ELEVATION

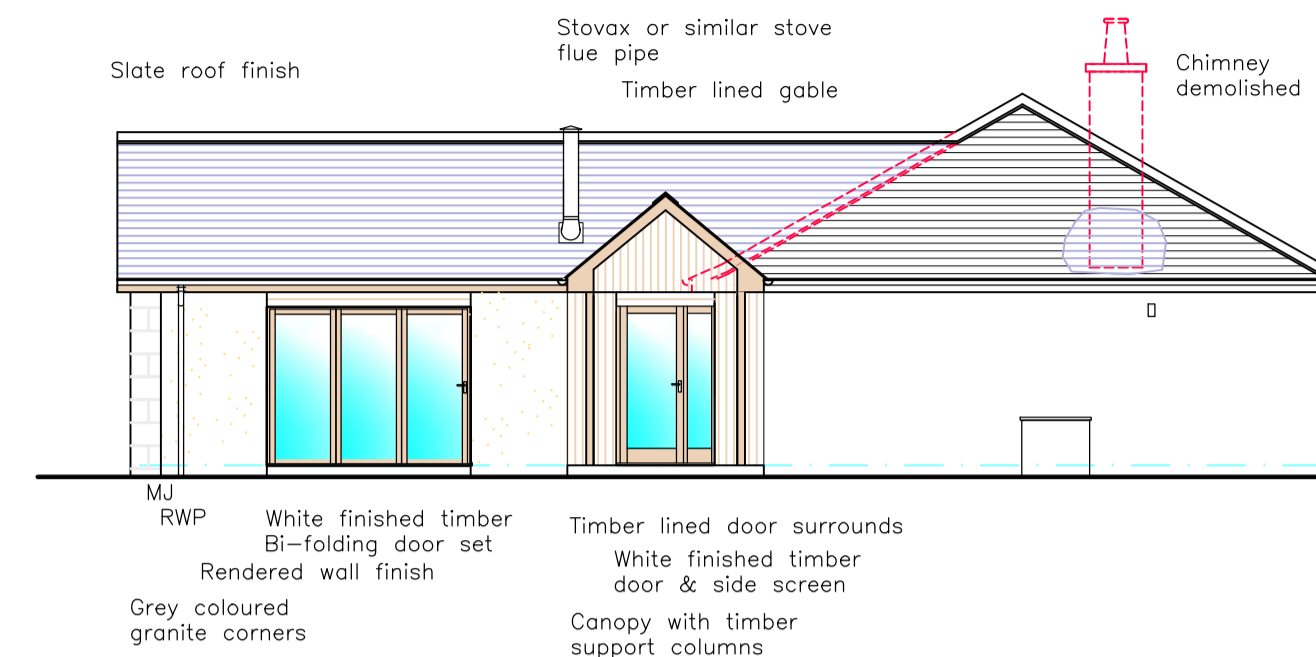


WEST ELEVATION

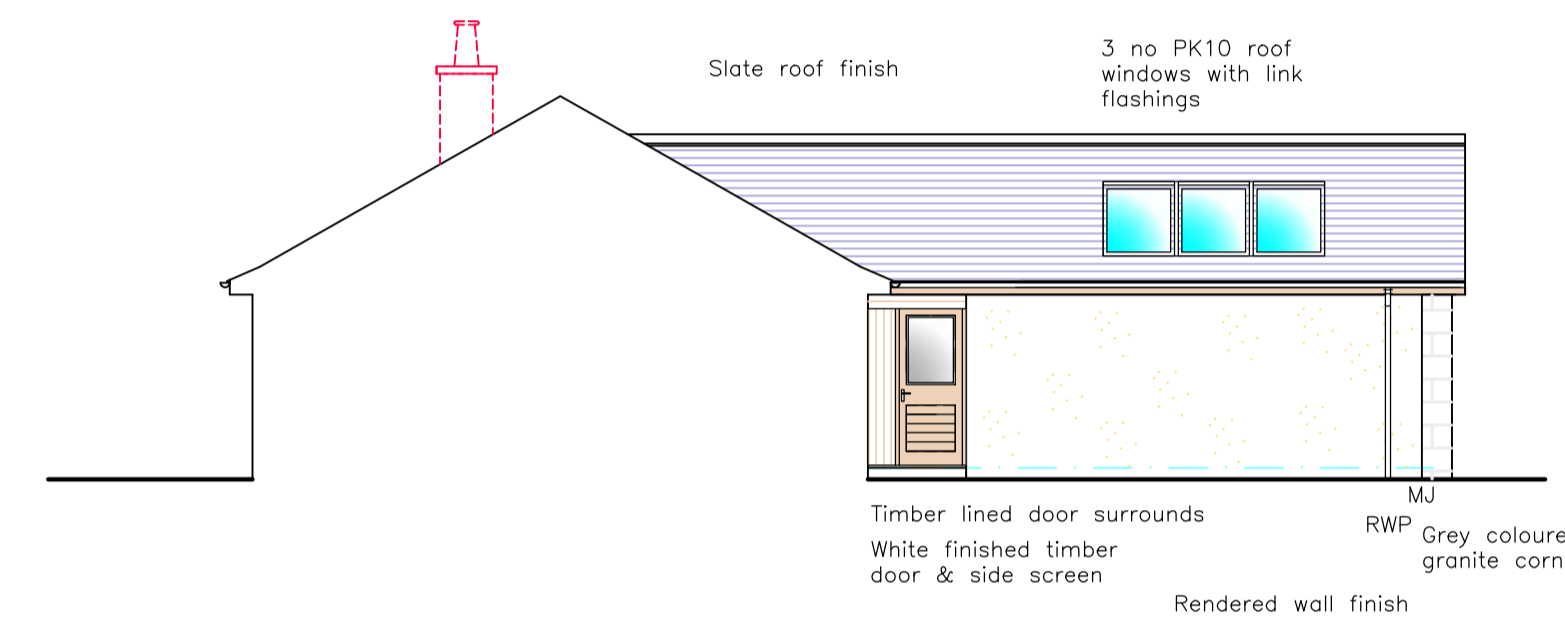


SECTIONAL EAST ELEVATION

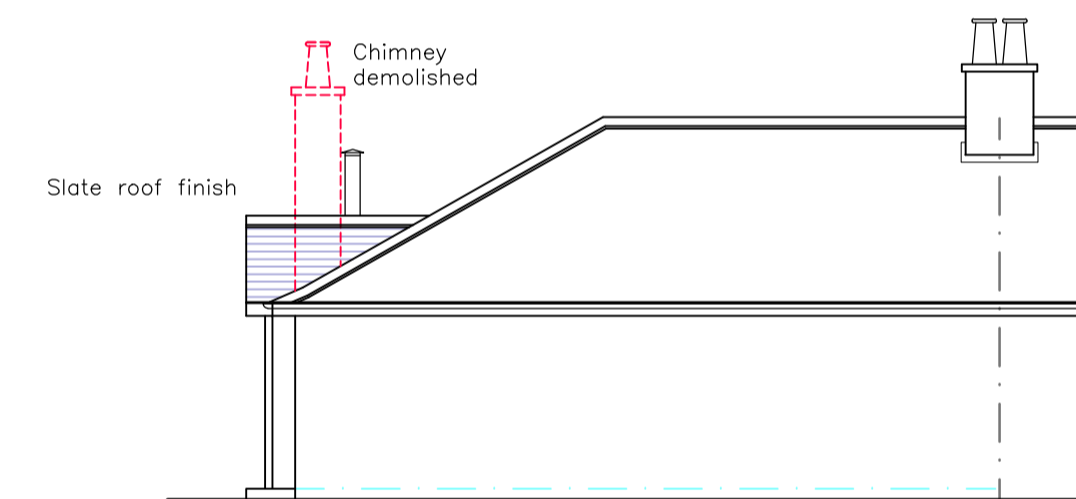

PART SOUTH ELEVATION

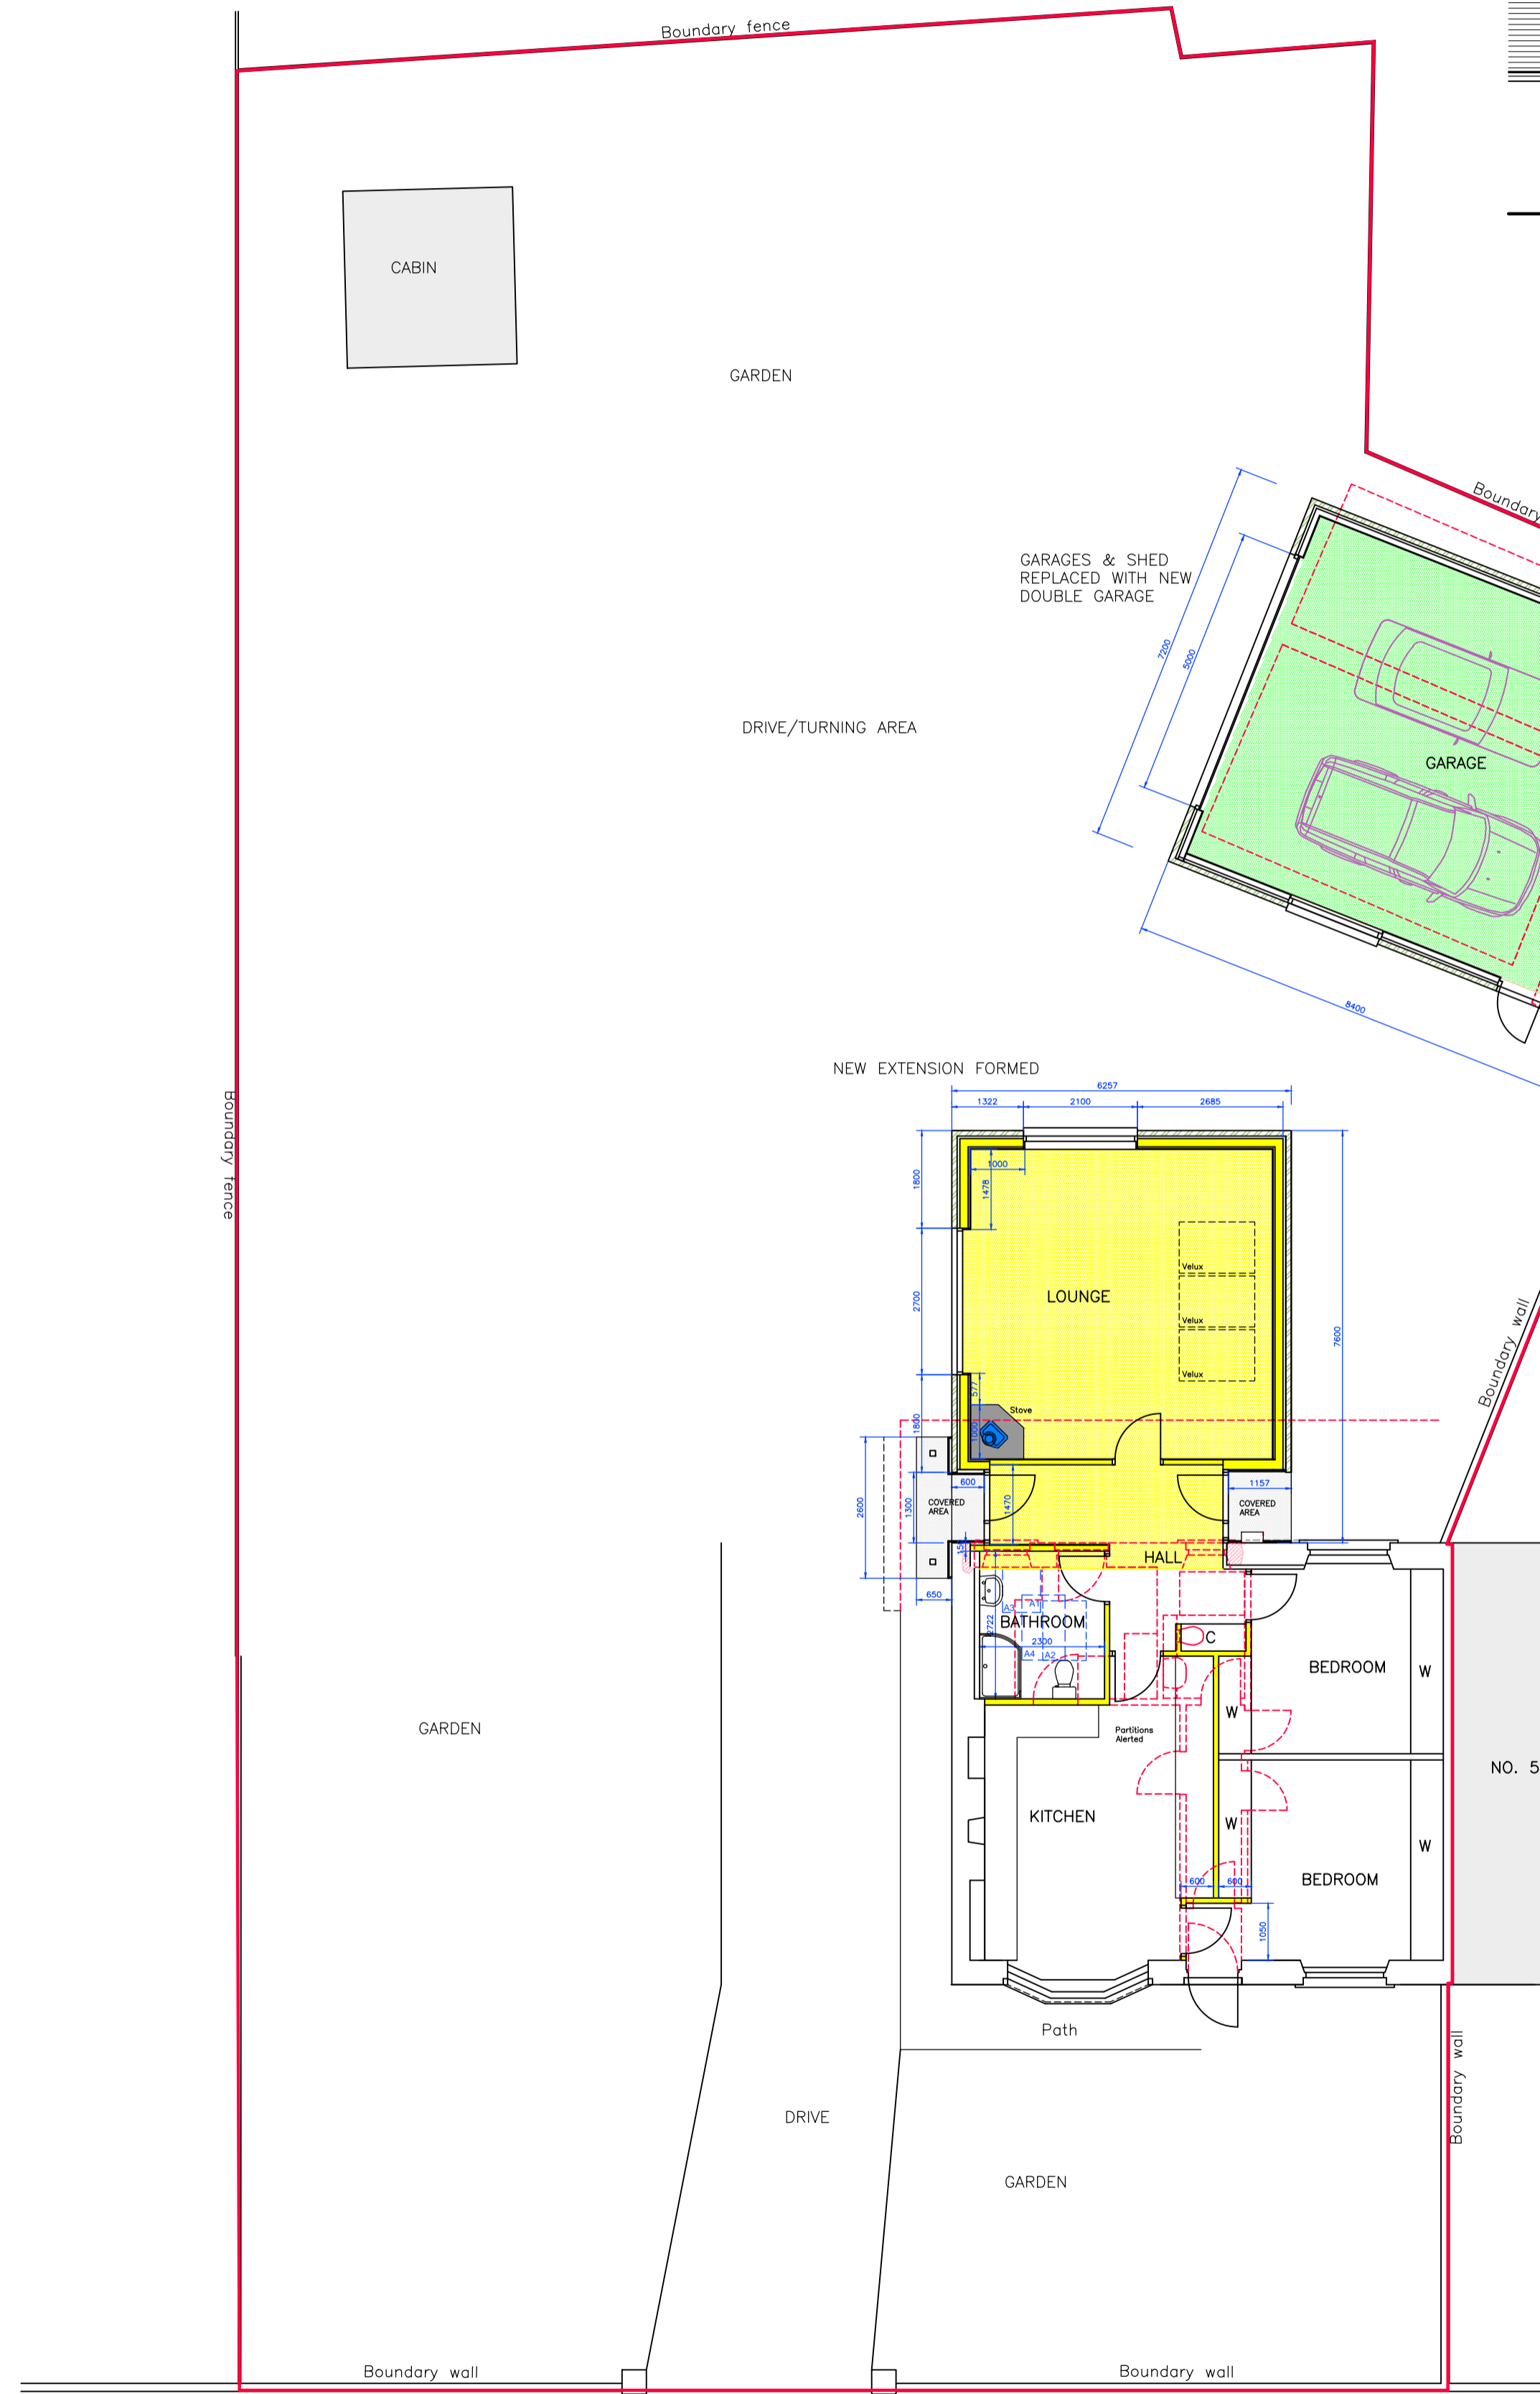

GROUND FLOOR & SITE LAYOUT

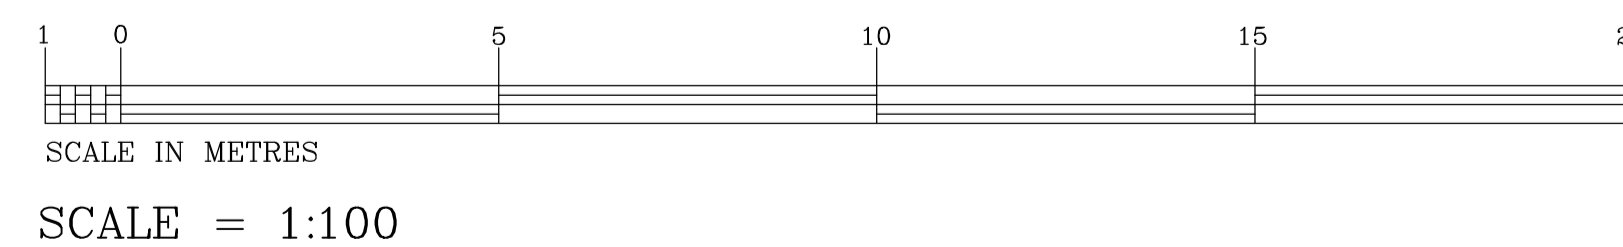

IMPORTANT NOTE FOR BUILDER
 This drawing should only be used on site
 if the words 'APPROVED DRAWING' have
 been inserted in the box below.
 Otherwise discard this copy as it may
 not contain all information required by
 the local authorities and contact this
 office for an updated copy.

PLANNING APP. SUBMISSION



© This drawing is the copyright of the firm of Ronald Hay Architectural Design
 and can only be used or reproduced with the appropriate authorisation of this
 office.

PROJECT: ALTERATIONS TO
 3 CROMAR COTTAGES
 TARLAND
 ABERDEENSHIRE
 CLIENT: MR & MRS C SMITH
 DRAWING: PLANNING APPLICATION DRAWING

SCALE	DATE	DRAWN	DRWG. NO.	REV.
1:100	NOV'23	R.HAY	2204/06	

RONALD HAY M.B.I.A.T.
ARCHITECTURAL
DESIGN
 AUCHINTARF
 BRIDGEVIEW ROAD
 ABOYNE
 ABERDEENSHIRE
 AB34 5HB

tel.013398 86170
 fax.013398 86331