



GENERAL NOTES:
 All dimensions to be checked on site.
 If site conditions require any variation from these drawings
 the contractor must seek clearance from this office and
 the local building inspector before proceeding.
 Do not scale. Work to figured dimensions only any apparent
 discrepancies to be reported to this office for clarification.

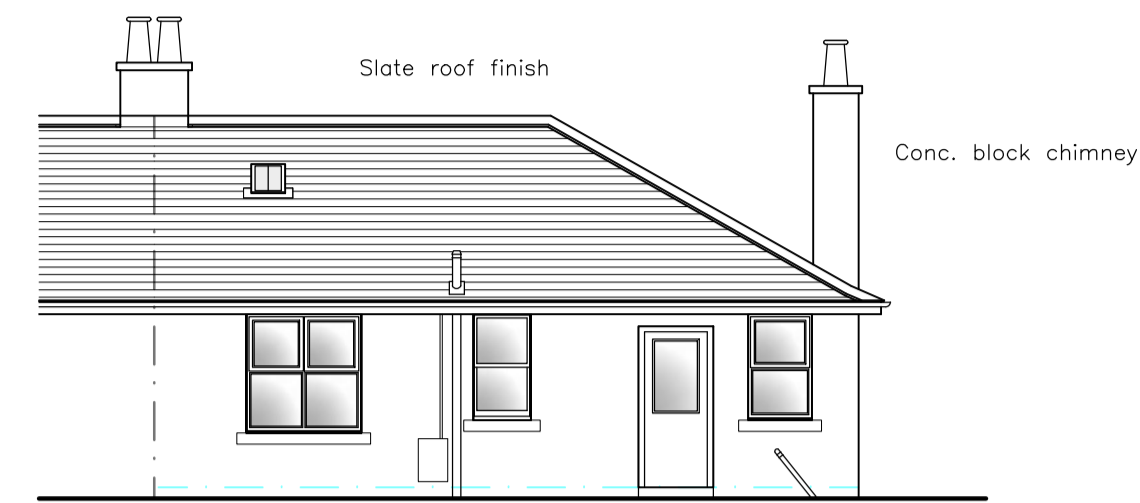



Pink & Grey coloured granite &
 conc. block wall finish UPVC door
 White finished timber windows
NORTH ELEVATION

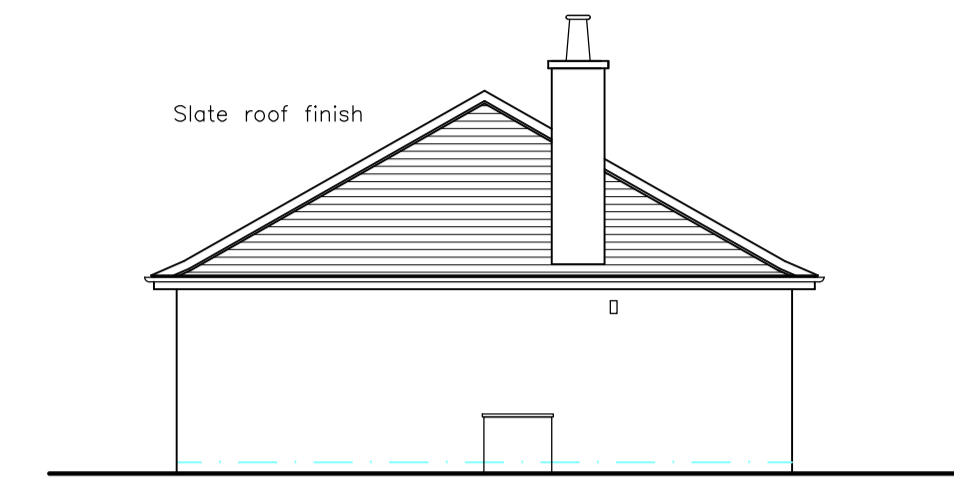

Slate roof finish
 Conc. block chimney
 Granite & conc. block wall finish
WEST ELEVATION



GROUND FLOOR & SITE LAYOUT

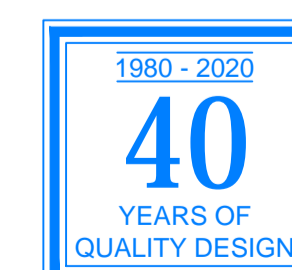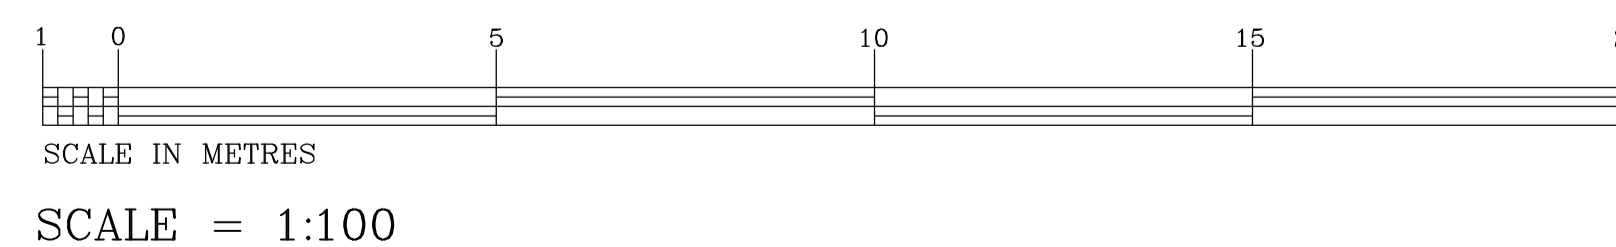

© This drawing is the copyright of the firm of Ronald Hay Architectural Design
 and can only be used or reproduced with the appropriate authorisation of this
 office.

PROJECT: ALTERATIONS TO
 3 CROMAR COTTAGES
 TARLAND
 ABERDEENSHIRE
 CLIENT: MR & MRS C SMITH
 DRAWING: EXISTING LAYOUT

SCALE	DATE	DRAWN	DRWG. NO.	REV.
1:100	MAY'22	R.HAY	2204/01	

RONALD HAY M.B.I.A.T.
ARCHITECTURAL
DESIGN
 AUCHINTARF
 BRIDGEVIEW ROAD
 ABOYNE
 ABERDEENSHIRE
 AB34 5HB
 tel.013398 86170
 fax.013398 86331