


SECTION & DETAIL

Scale:- 1/50

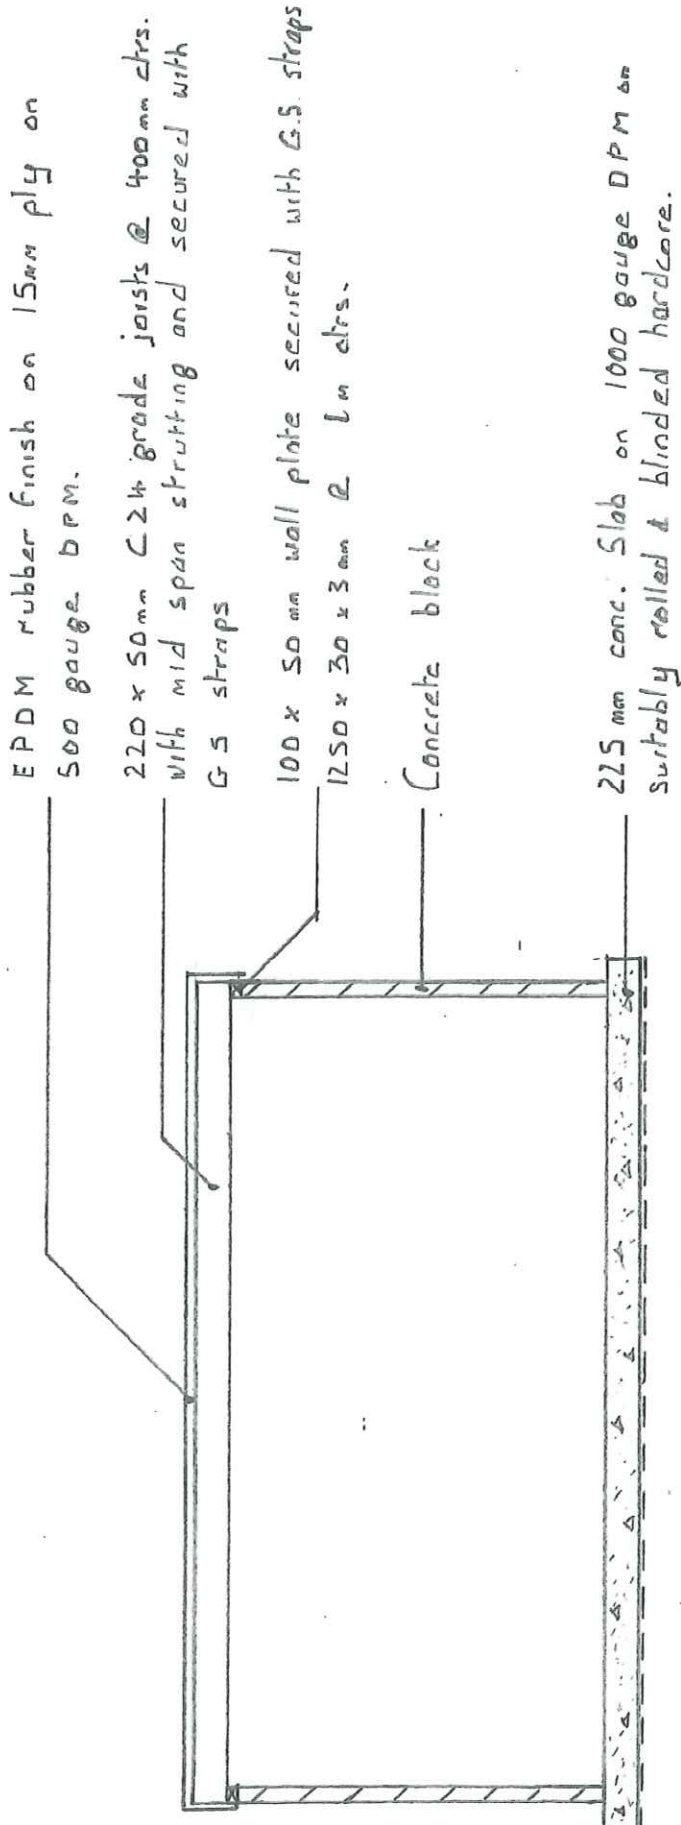

NOTE

Lintels over doors & windows supplied and sized by GARNIC.

RECEIVED AT  
PENALLTA HOUSE  
27 NOV 2021