

EXISTING SIDE ELEVATION SOUTH




EXISTING FRONT ELEVATION EAST



EXISTING SIDE ELEVATION NORTH




EXISTING REAR ELEVATION WEST

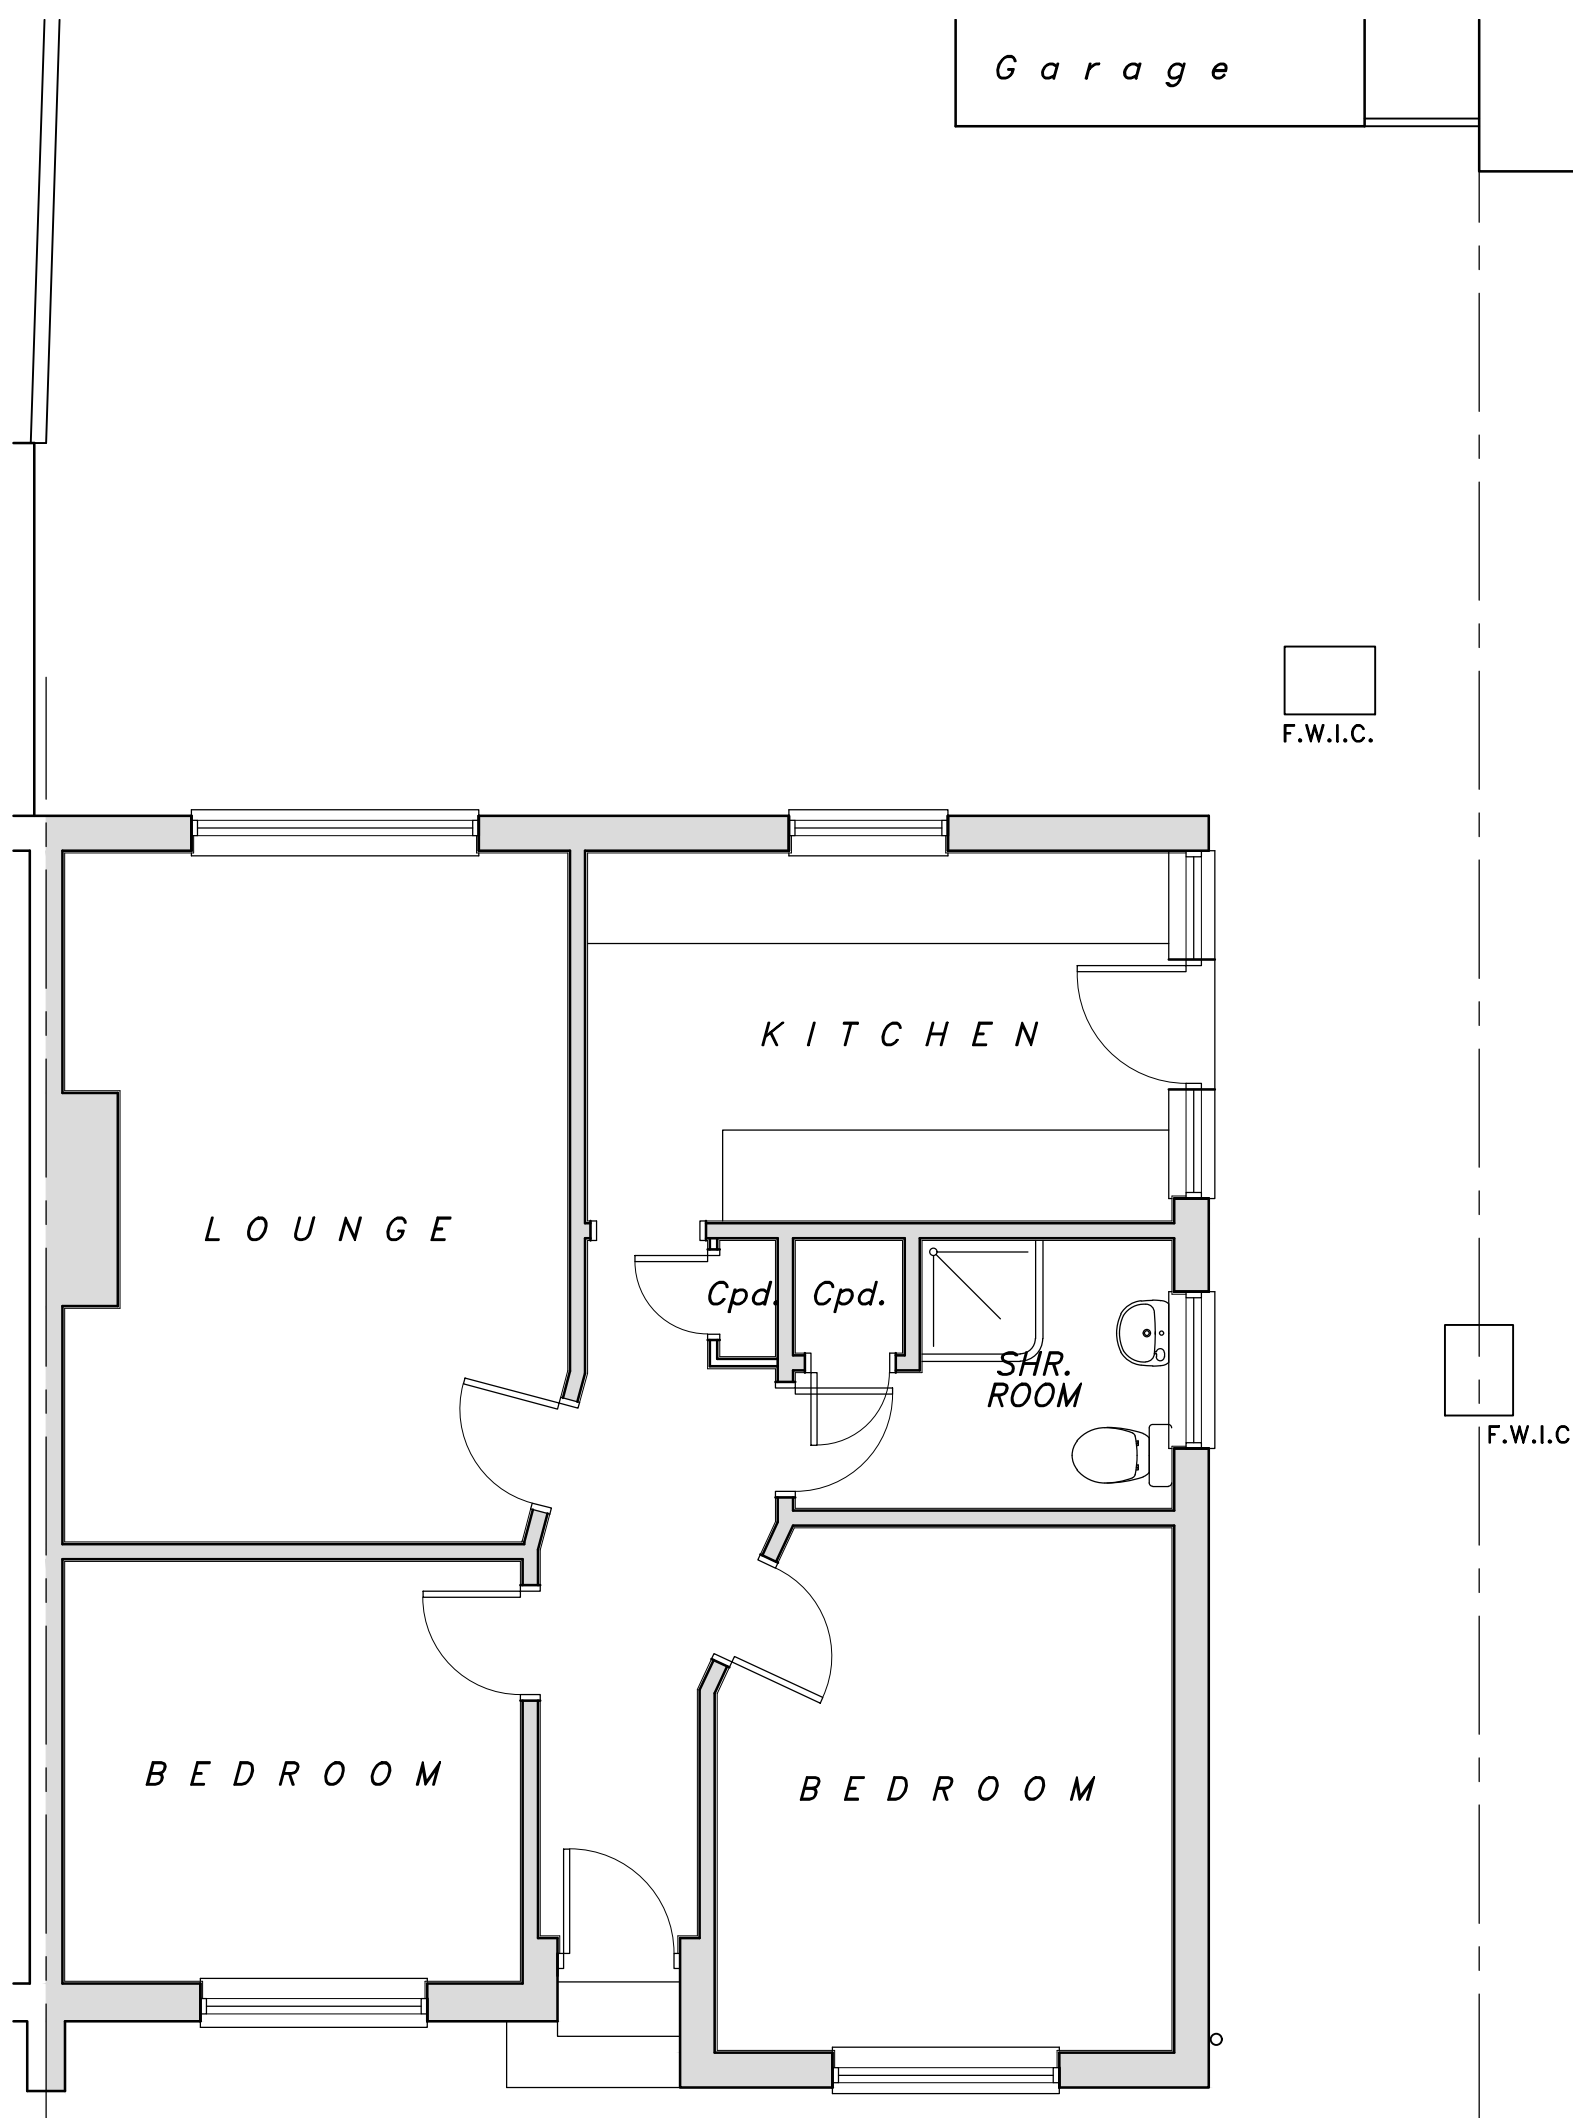



EXISTING GROUND FLOOR PLAN

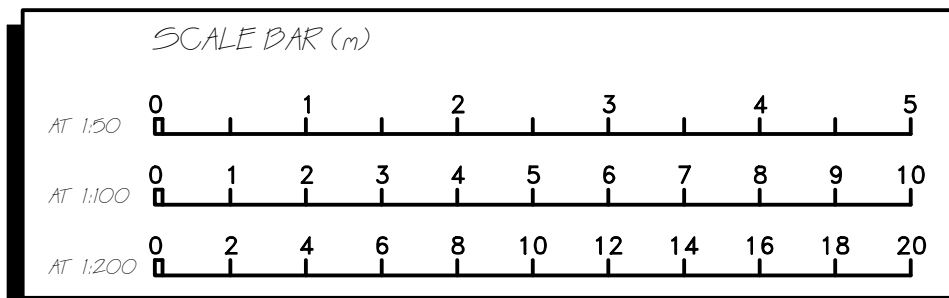

LOCATION PLAN  
 SCALED 1:1250  
 APPLICATION SITE OUTLINED IN RED



		<b>ROB PARISH</b> B.ENG (HONS.)			
DESIGN & PLANNING SERVICES TEL. 07759 239490 Email: rspdesignoffice@gmail.com					
CLIENT;		MR & MRS BENNETT 29 CEDAR PARK CLOSE BENFLEET ESSEX			
PROPOSAL;		SINGLE STOREY REAR EXTENSION & FRONT PORCH			
TITLE;		EXG. FLOORPLANS & ELEVATIONS			
DRAWN; RSP		CHK;		DATE; 11 / 10 / 23 REF;	
No.;		23-063-PP-01		SCALE; 1:50,100 @ A2 ISS; 02	
REVISIONS;					
02	30/10/23	SITE LOCATION PLAN ADDED			
ISS.	DATE	DESCRIPTION			