



Building Section S-01

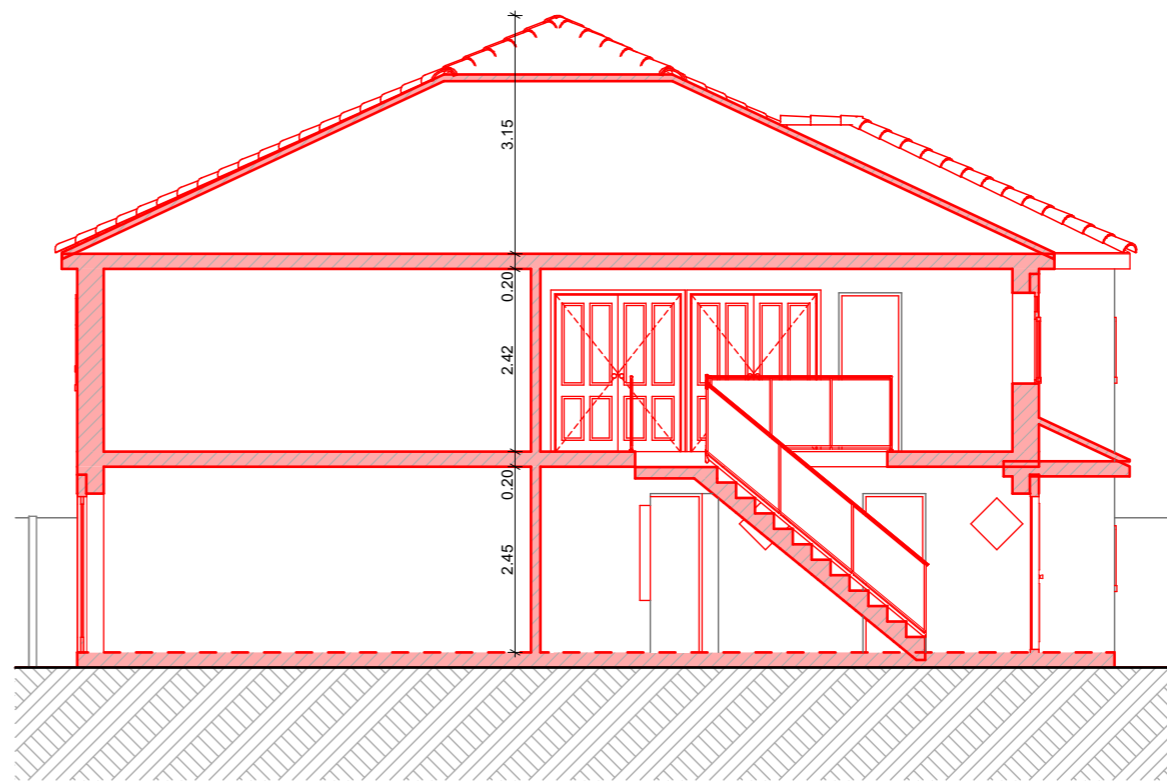

Building Section S-02

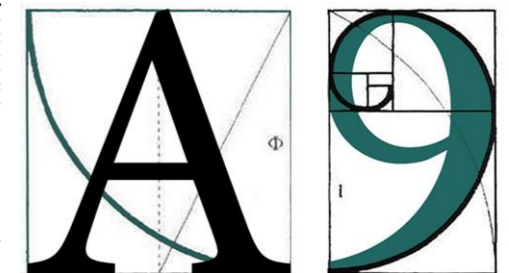

ARCHITECTURE

255 London Road, Hadleigh, Essex, SS7 2BN

Info@A9Architecture.co.uk

Tel: 01702558888

Project: 19 Hillside Rd,
South Benfleet,
Benfleet
SS7 1JR

Drawing Title: Proposed Sections

Client: Dineesh Ramachan Dran

| | | | | |
|-----------|-------------|------------------|--------------|----------------|
| Drawn: IK | Checked: DP | Date: 09/11/2023 | Scale: 1:100 | Paper Size: A3 |
|-----------|-------------|------------------|--------------|----------------|

| | | | |
|--------------|-------------|--------------------|---|
| Job no. 1843 | Dwg. no. 08 | Revision: B | <input checked="" type="checkbox"/> Preliminary <input type="checkbox"/> Design <input type="checkbox"/> Tender <input type="checkbox"/> Contract <input type="checkbox"/> Working |
|--------------|-------------|--------------------|---|

PROPOSED SECTIONS

1:100

