


Crown Copyright and database rights 2023 OS Licence no. 100057546

**charlie b architect**  
23 Emsdorf Street, Lundin Links, KY8 6HL  
Tel 01333 320 318  
Mob 07742579065  
E-mail charliebarch@aol.com

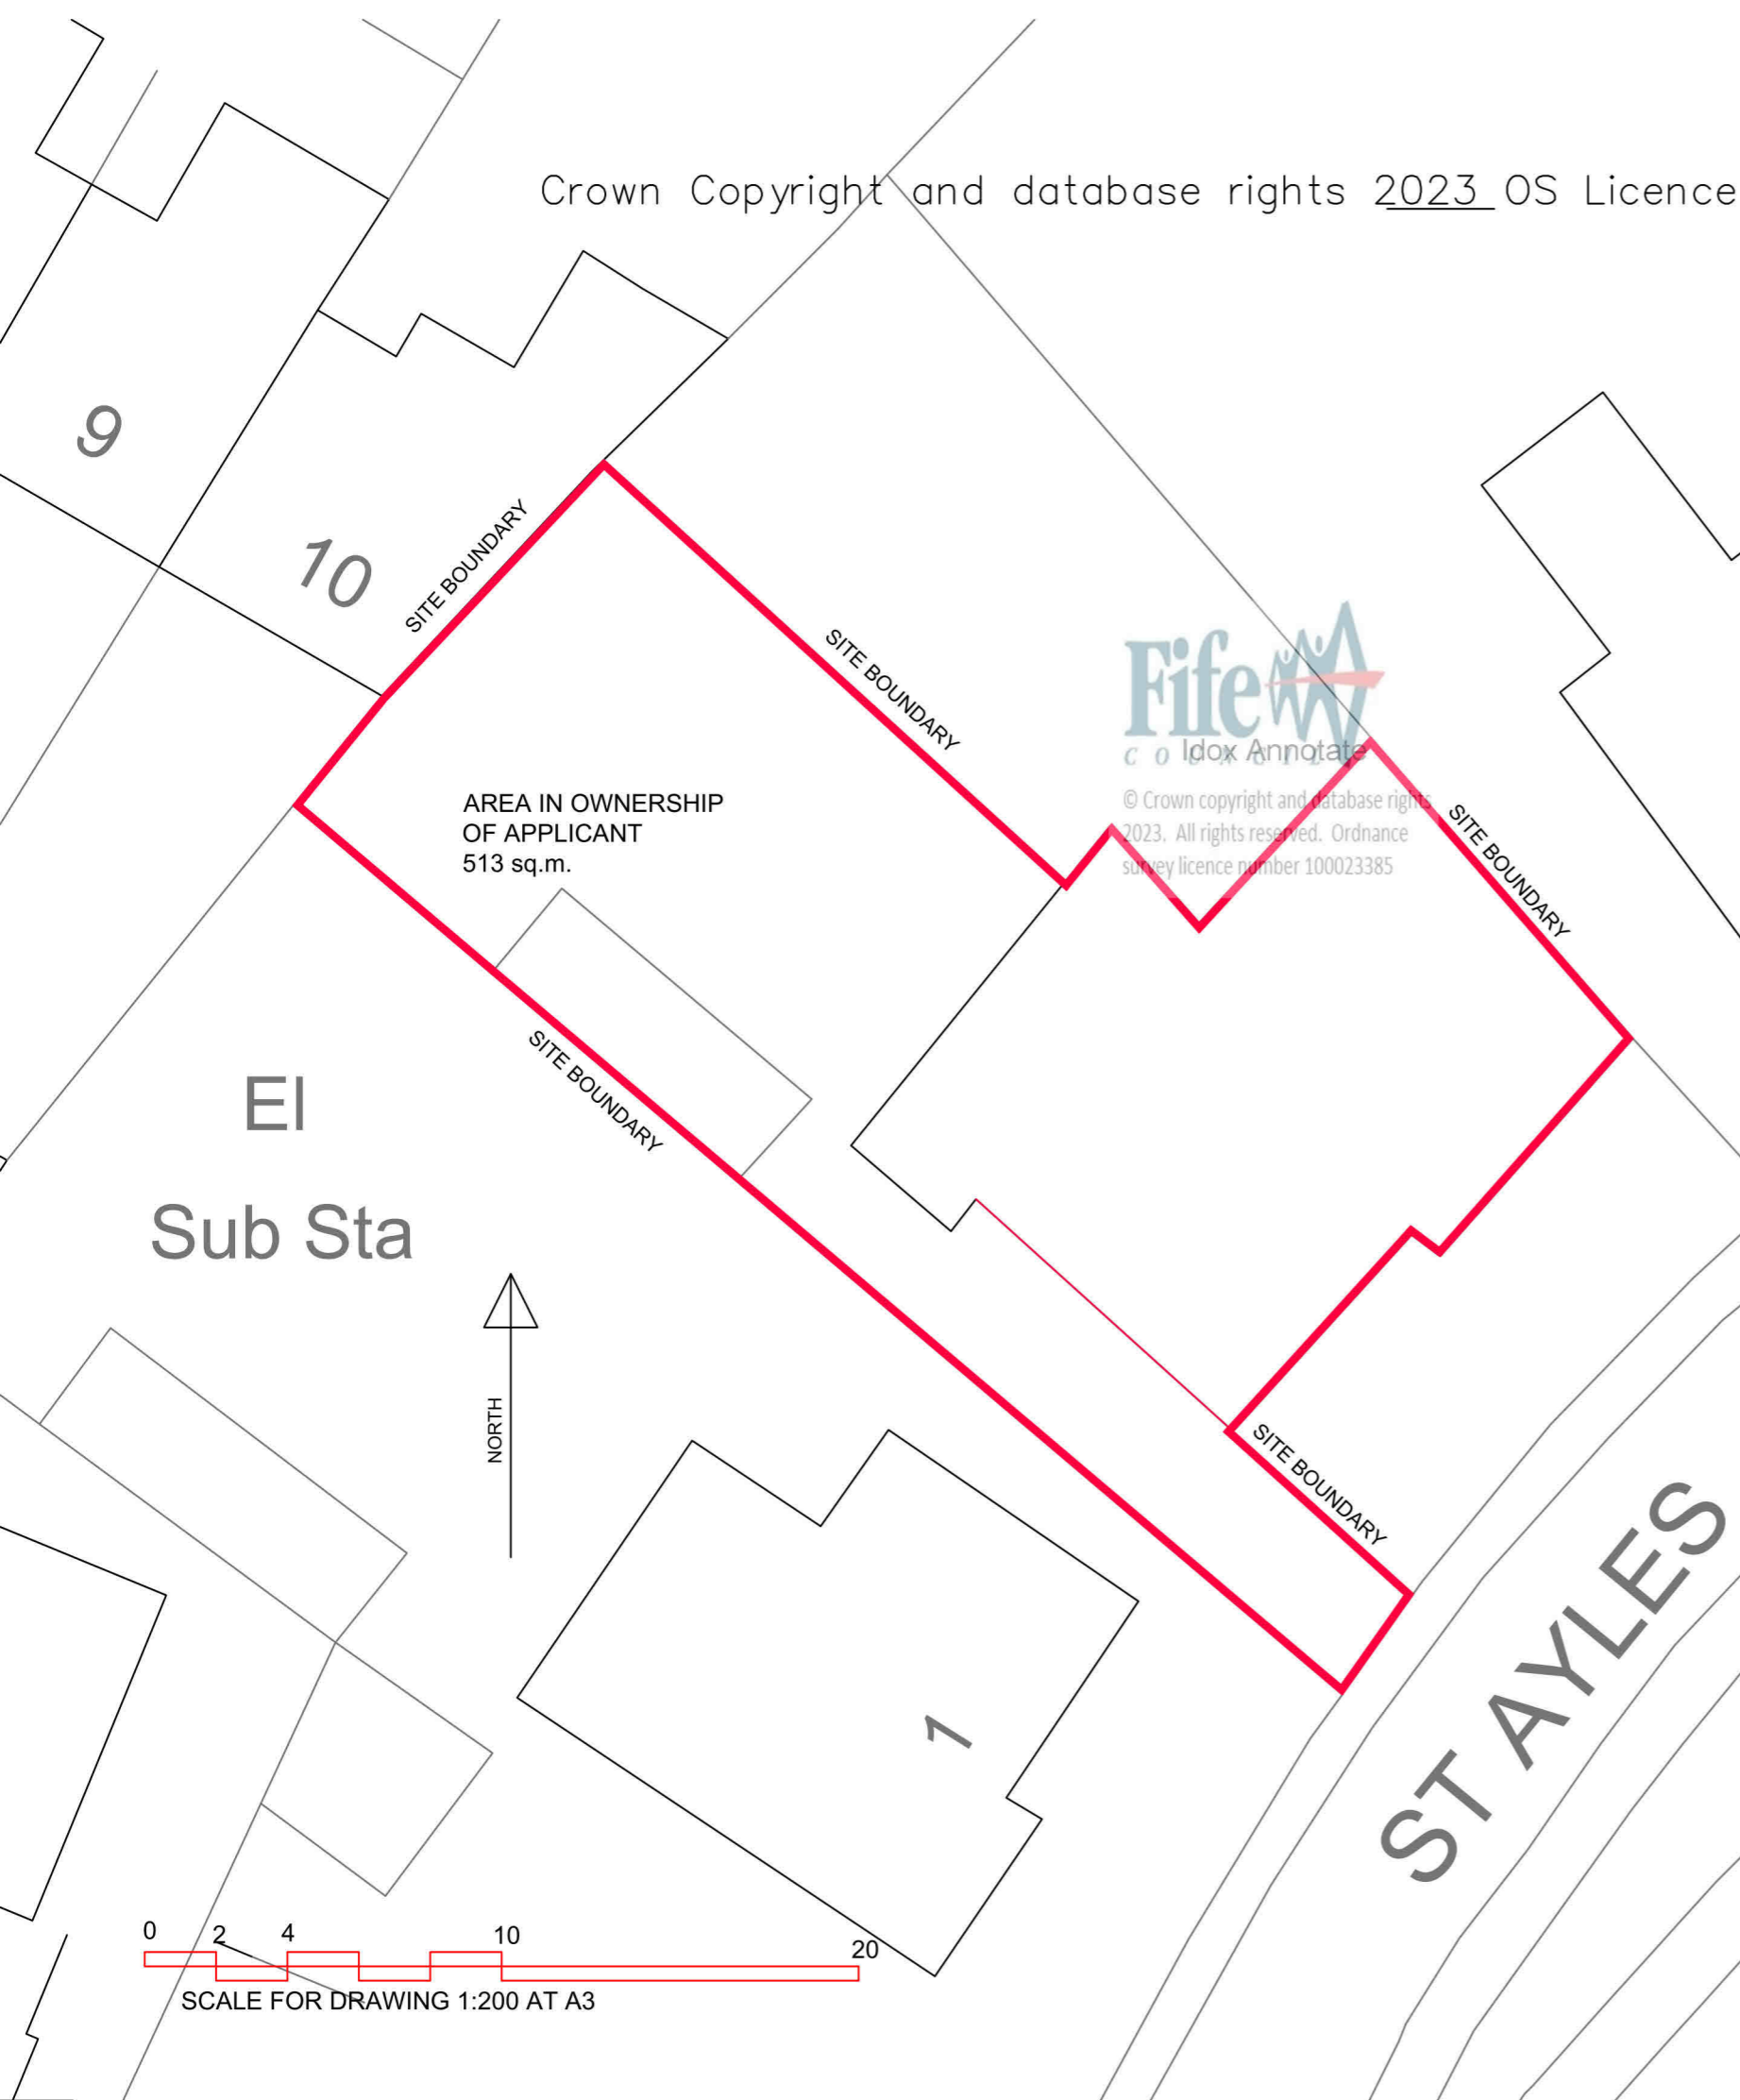

© Crown copyright and database rights 2023. All rights reserved. Ordnance survey licence number 100023385



VIEW FROM SOUTH EAST

UPPER FLAT  
2 ST AYLES CRESCENT,  
ANSTRUTHER, FIFE KY10 3HE  
ALTERATIONS

BLOCK PLAN AS EXISTING  
SCALE 1:200 ( printed at A3)  
September 2023

DRAWING No 2023/11/PL1000