



*charlie b architect*  
 23 Ernsdorf Street, Lundin Links, KY8 6HL  
 Tel 01333 320 318  
 Mob 07742579065  
 E-mail charliebarch@aol.com

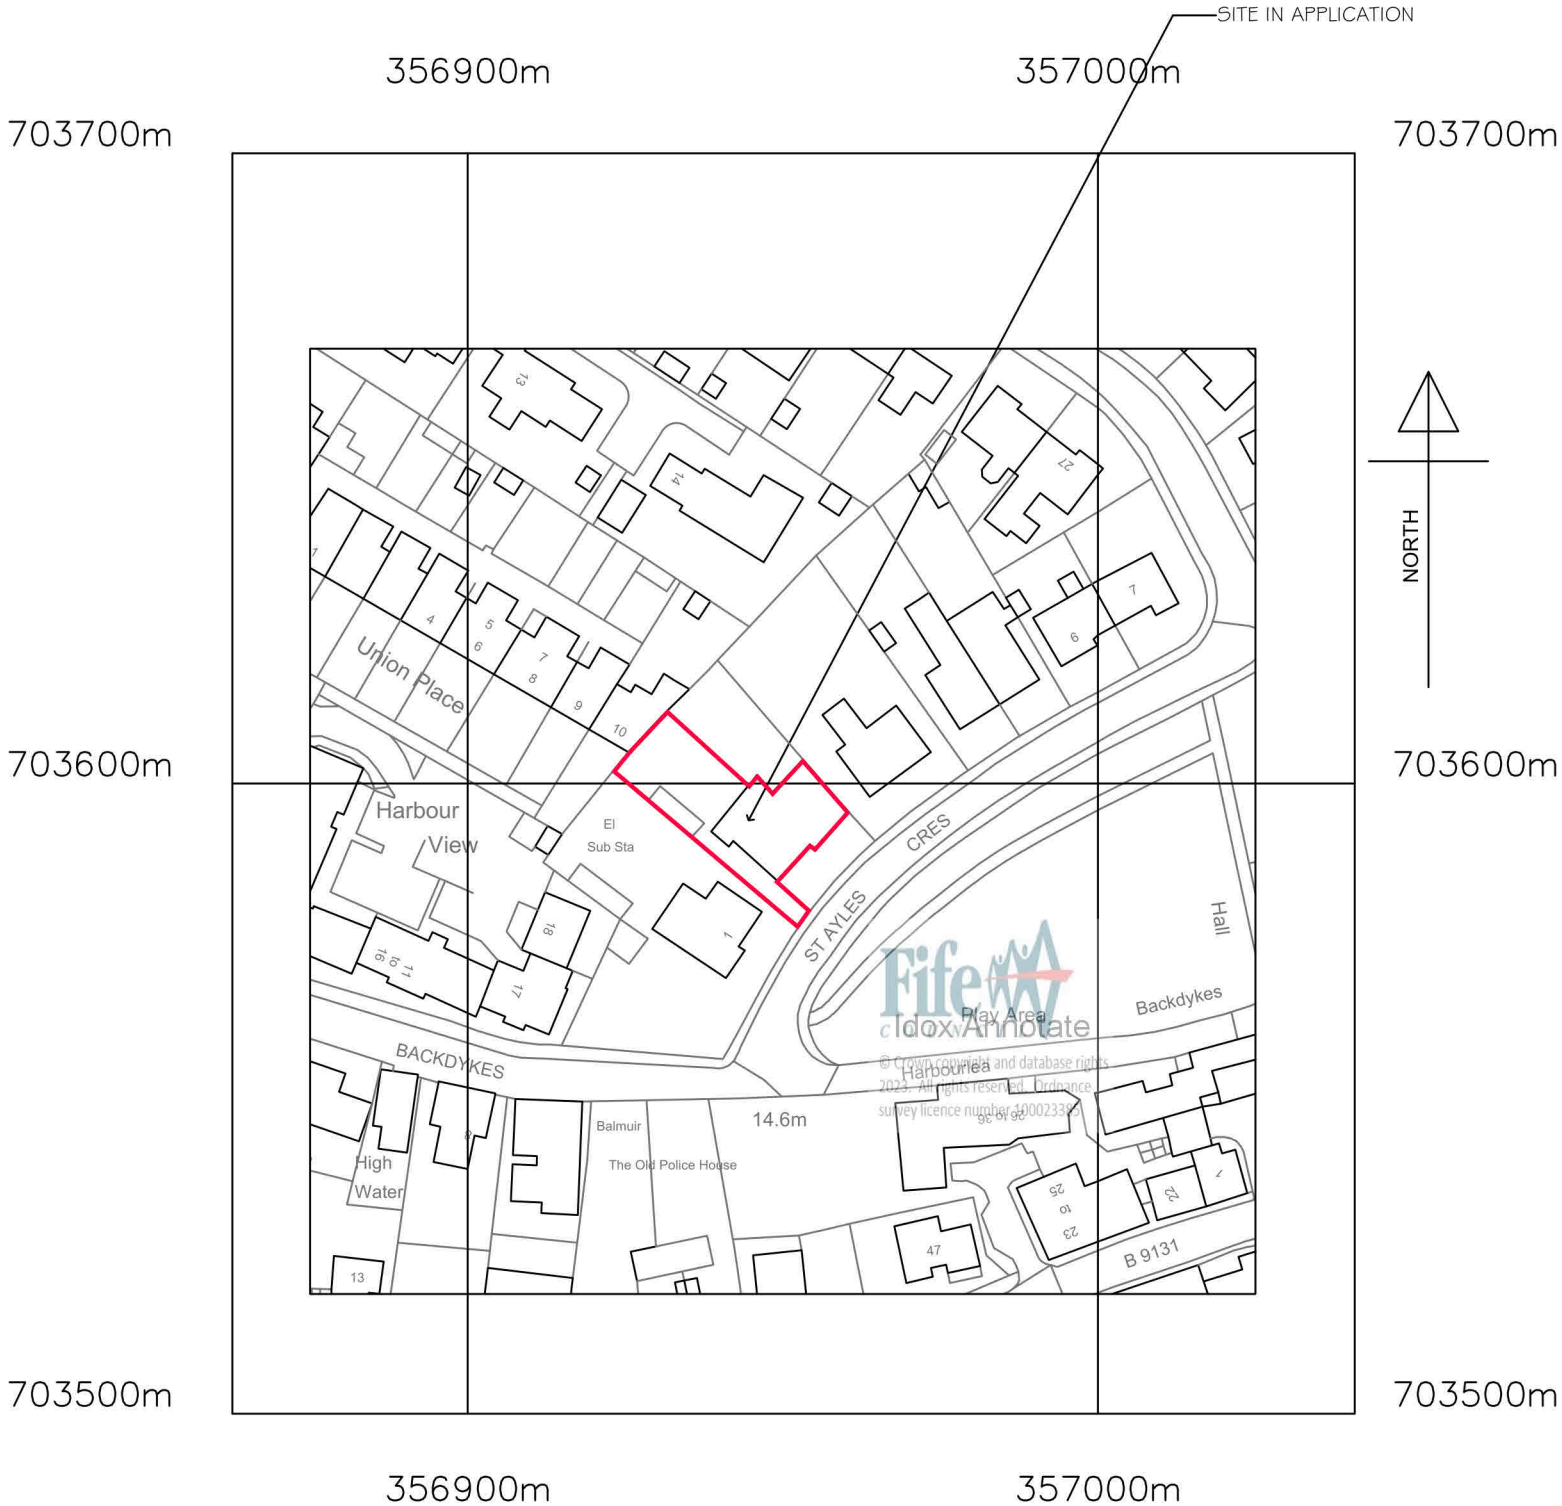

Crown Copyright and database rights 2023 OS Licence no. 100057546

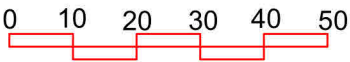

**SCALE FOR LOCATION PLAN**  
 1:1250 AT A4

UPPER FLAT 2 ST AYLES CRESCENT, ANSTRUTHER, FIFE KY10 3HE ALTERATIONS
LOCATION PLAN SCALE 1:1250 ( printed at A4) September 2023
DRAWING No 2023/11/PL100