



PROPOSED GROUND FLOOR
(1:100 @ A3)

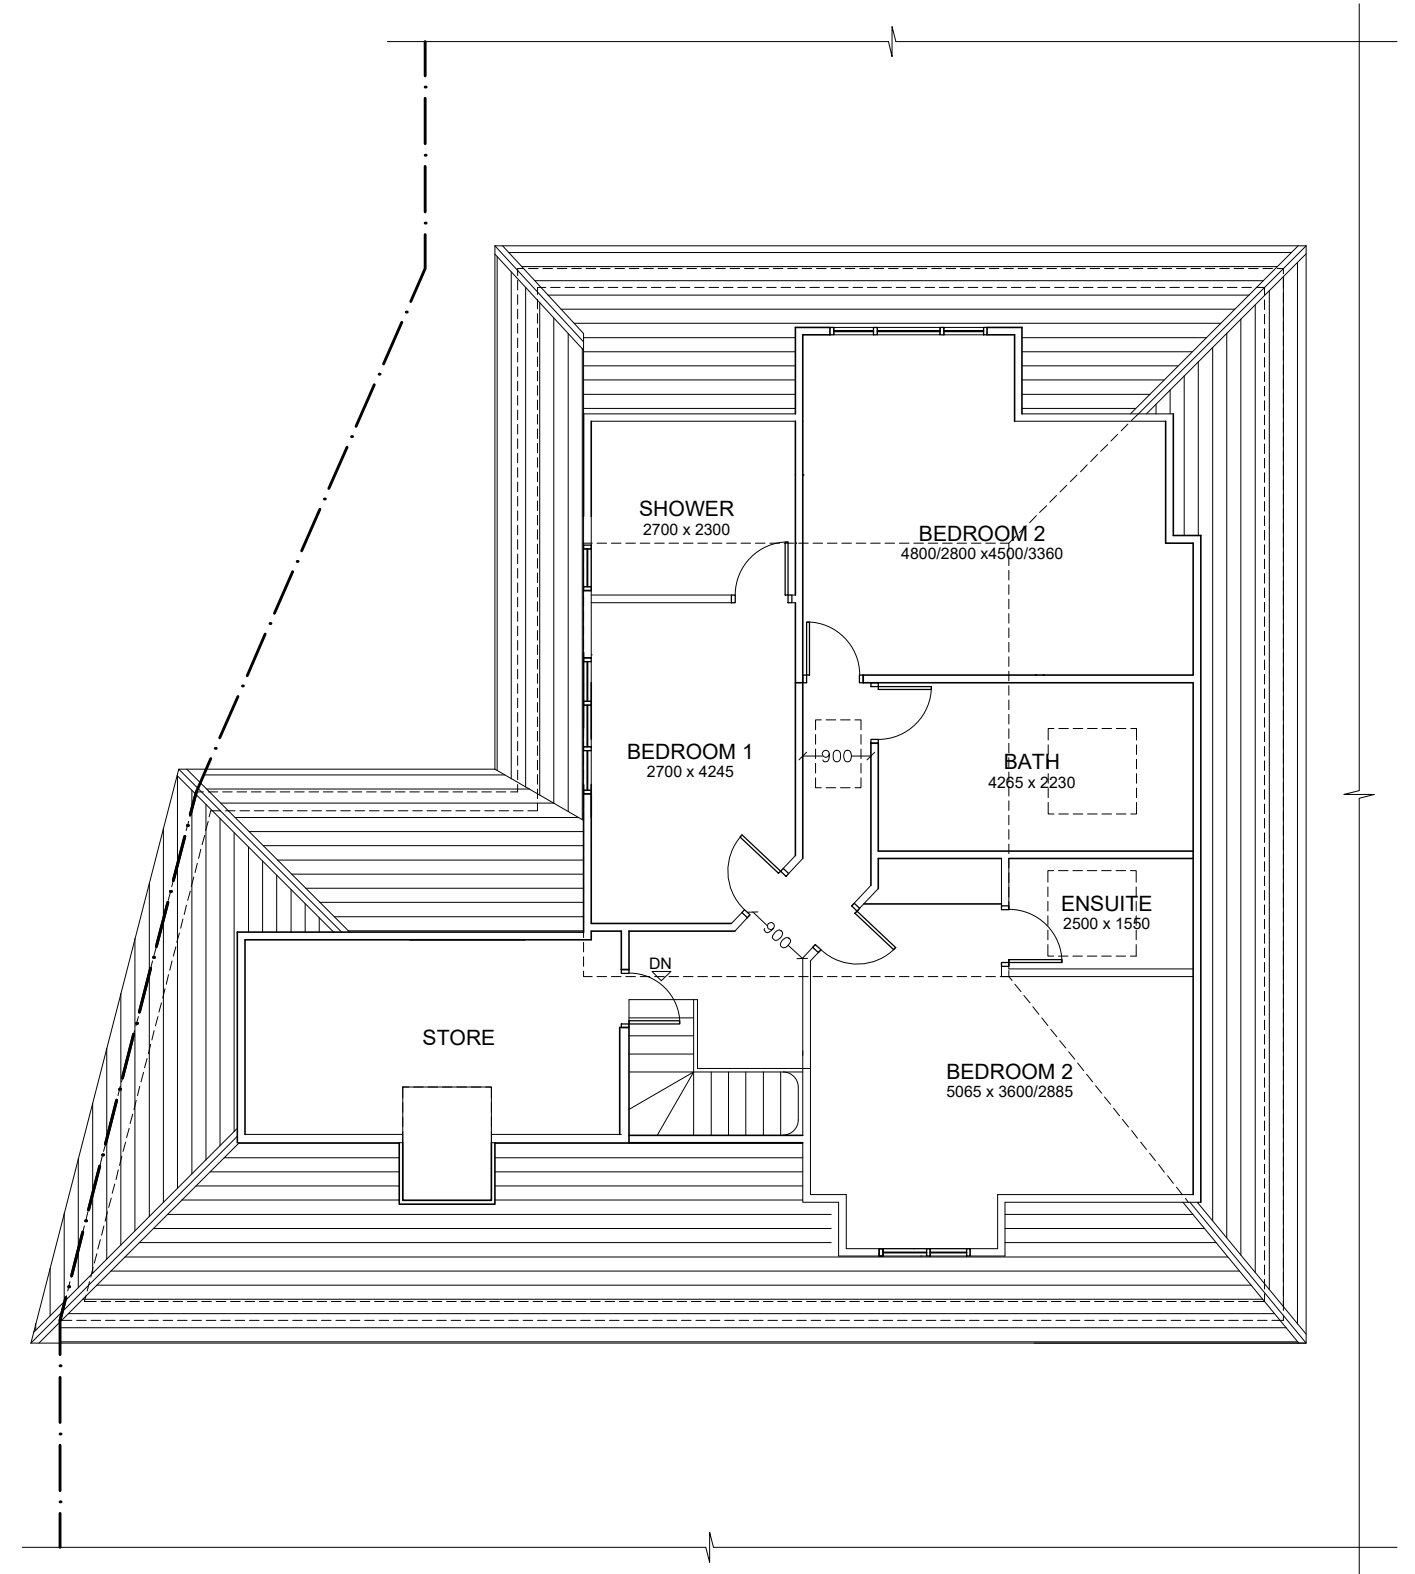

PROPOSED LOFT FLOOR
(1:100 @ A3)

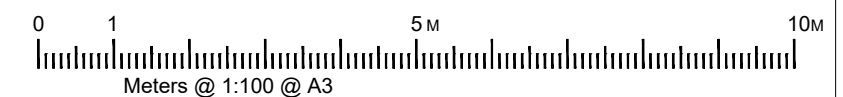

CODE
23.005
65DHL

CLIENT
VENKATESH

PROJECT
GARAGE CONVERSION
65, DUGDALE HILL LANE, POTTERSBAR, EN6 2DR

NO	A307		TITLE
VER	A	REV	00

PROPOSED FLOOR PLANS 1

DATE	2023.11.24	
DES	JRS	DRN
		IND

ARCICON
AN INTEGRATED APPROACH

+44 (0) 7557140325 | mail@arcicon.com
+44 (0) 2084706165 | arcicon.com

26 St. Olaves Road, Eastham, London E6 2PA

