


15 HILLCREST WHITLEY BAY NE25 9 AD
 EXISTING SITE PLAN 1:200

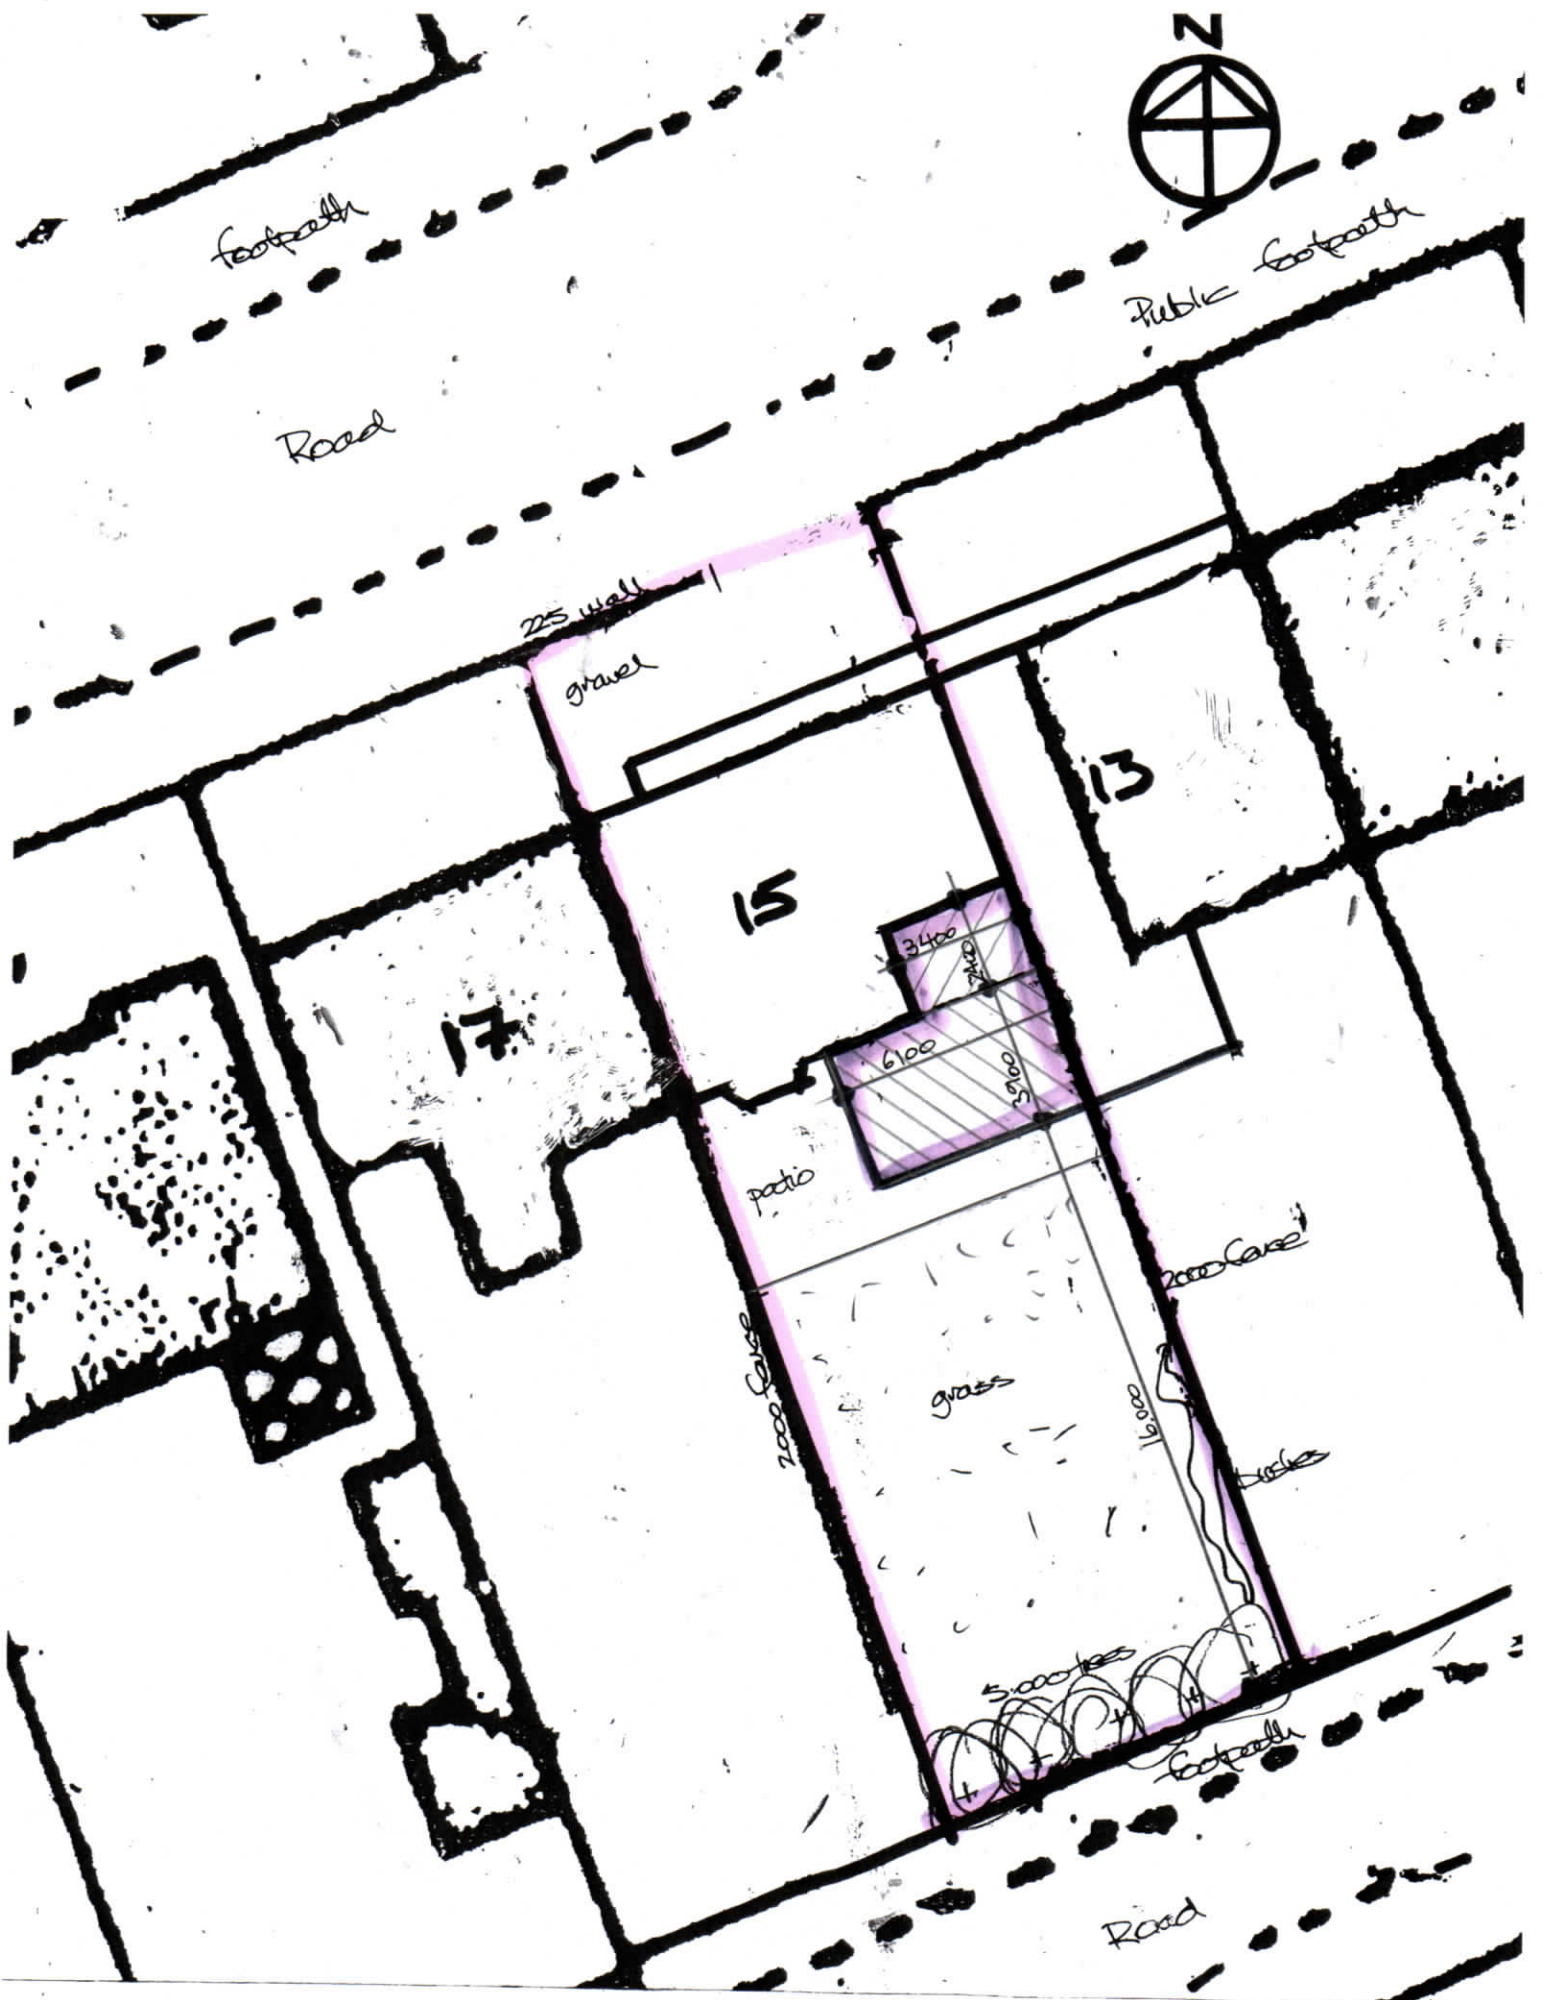

15 HILLCREST WHITLEY BAY NE25 9 AD
 PROPOSED SITE PLAN 1:200