


Site: Hall Farm
Ayston
Nr Uppingham
LE15 9AE

CLIENT Harry Finch

REFERENCE FIN.001

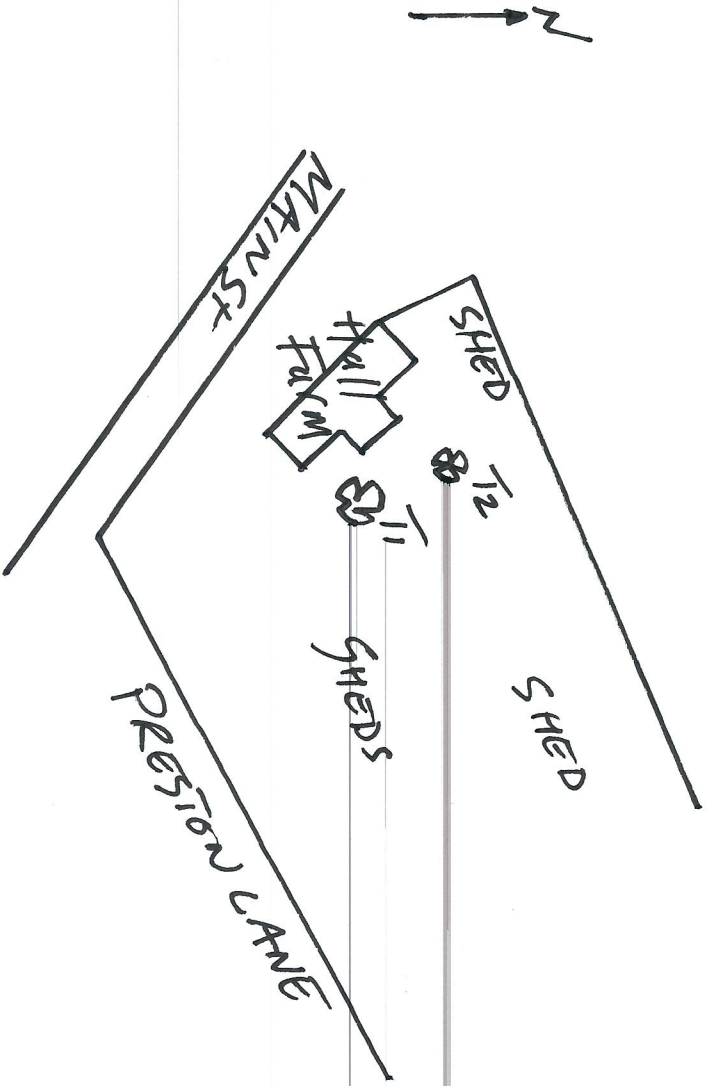

SCALE Not to scale

DRAWN BY M Ashman

DATE 28/11/2023