

Revision: Description: Date:

ROBERT Architectural Technology
ANDREW 48(3F2)
SLANEY Bruntsfield Gardens
 Edinburgh
 EH10 4DZ
 T: 07894 758 061
 E: bob@rslaney.com

Project:

Kerry Scott & Iain Duncan Stewart
House Alterations
The Mount Lodge, Springwood Terrace
Peebles
EH45 9ET

Drawing Title:


Site Location Plan

Drawing Number: Revision:

RAS123 PA10

Scale: Sheet Size:
1:500 **A4**

Date: Drawn By:
Oct' 2023 **RS**

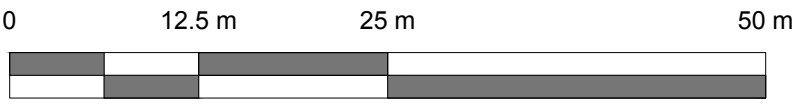

SCALE: 1:500