



GENERAL NOTES:

- This drawing is to be read in conjunction with all relevant engineering drawings and specifications.
- All dimensions are in millimetres unless stated otherwise.
- The contractor is to verify all dimensions on site and is responsible for the accurate setting-out.
- Do not scale from this drawing. All sizes scaled from this drawing will be approximate and should be checked on site by the user. If in doubt ask.

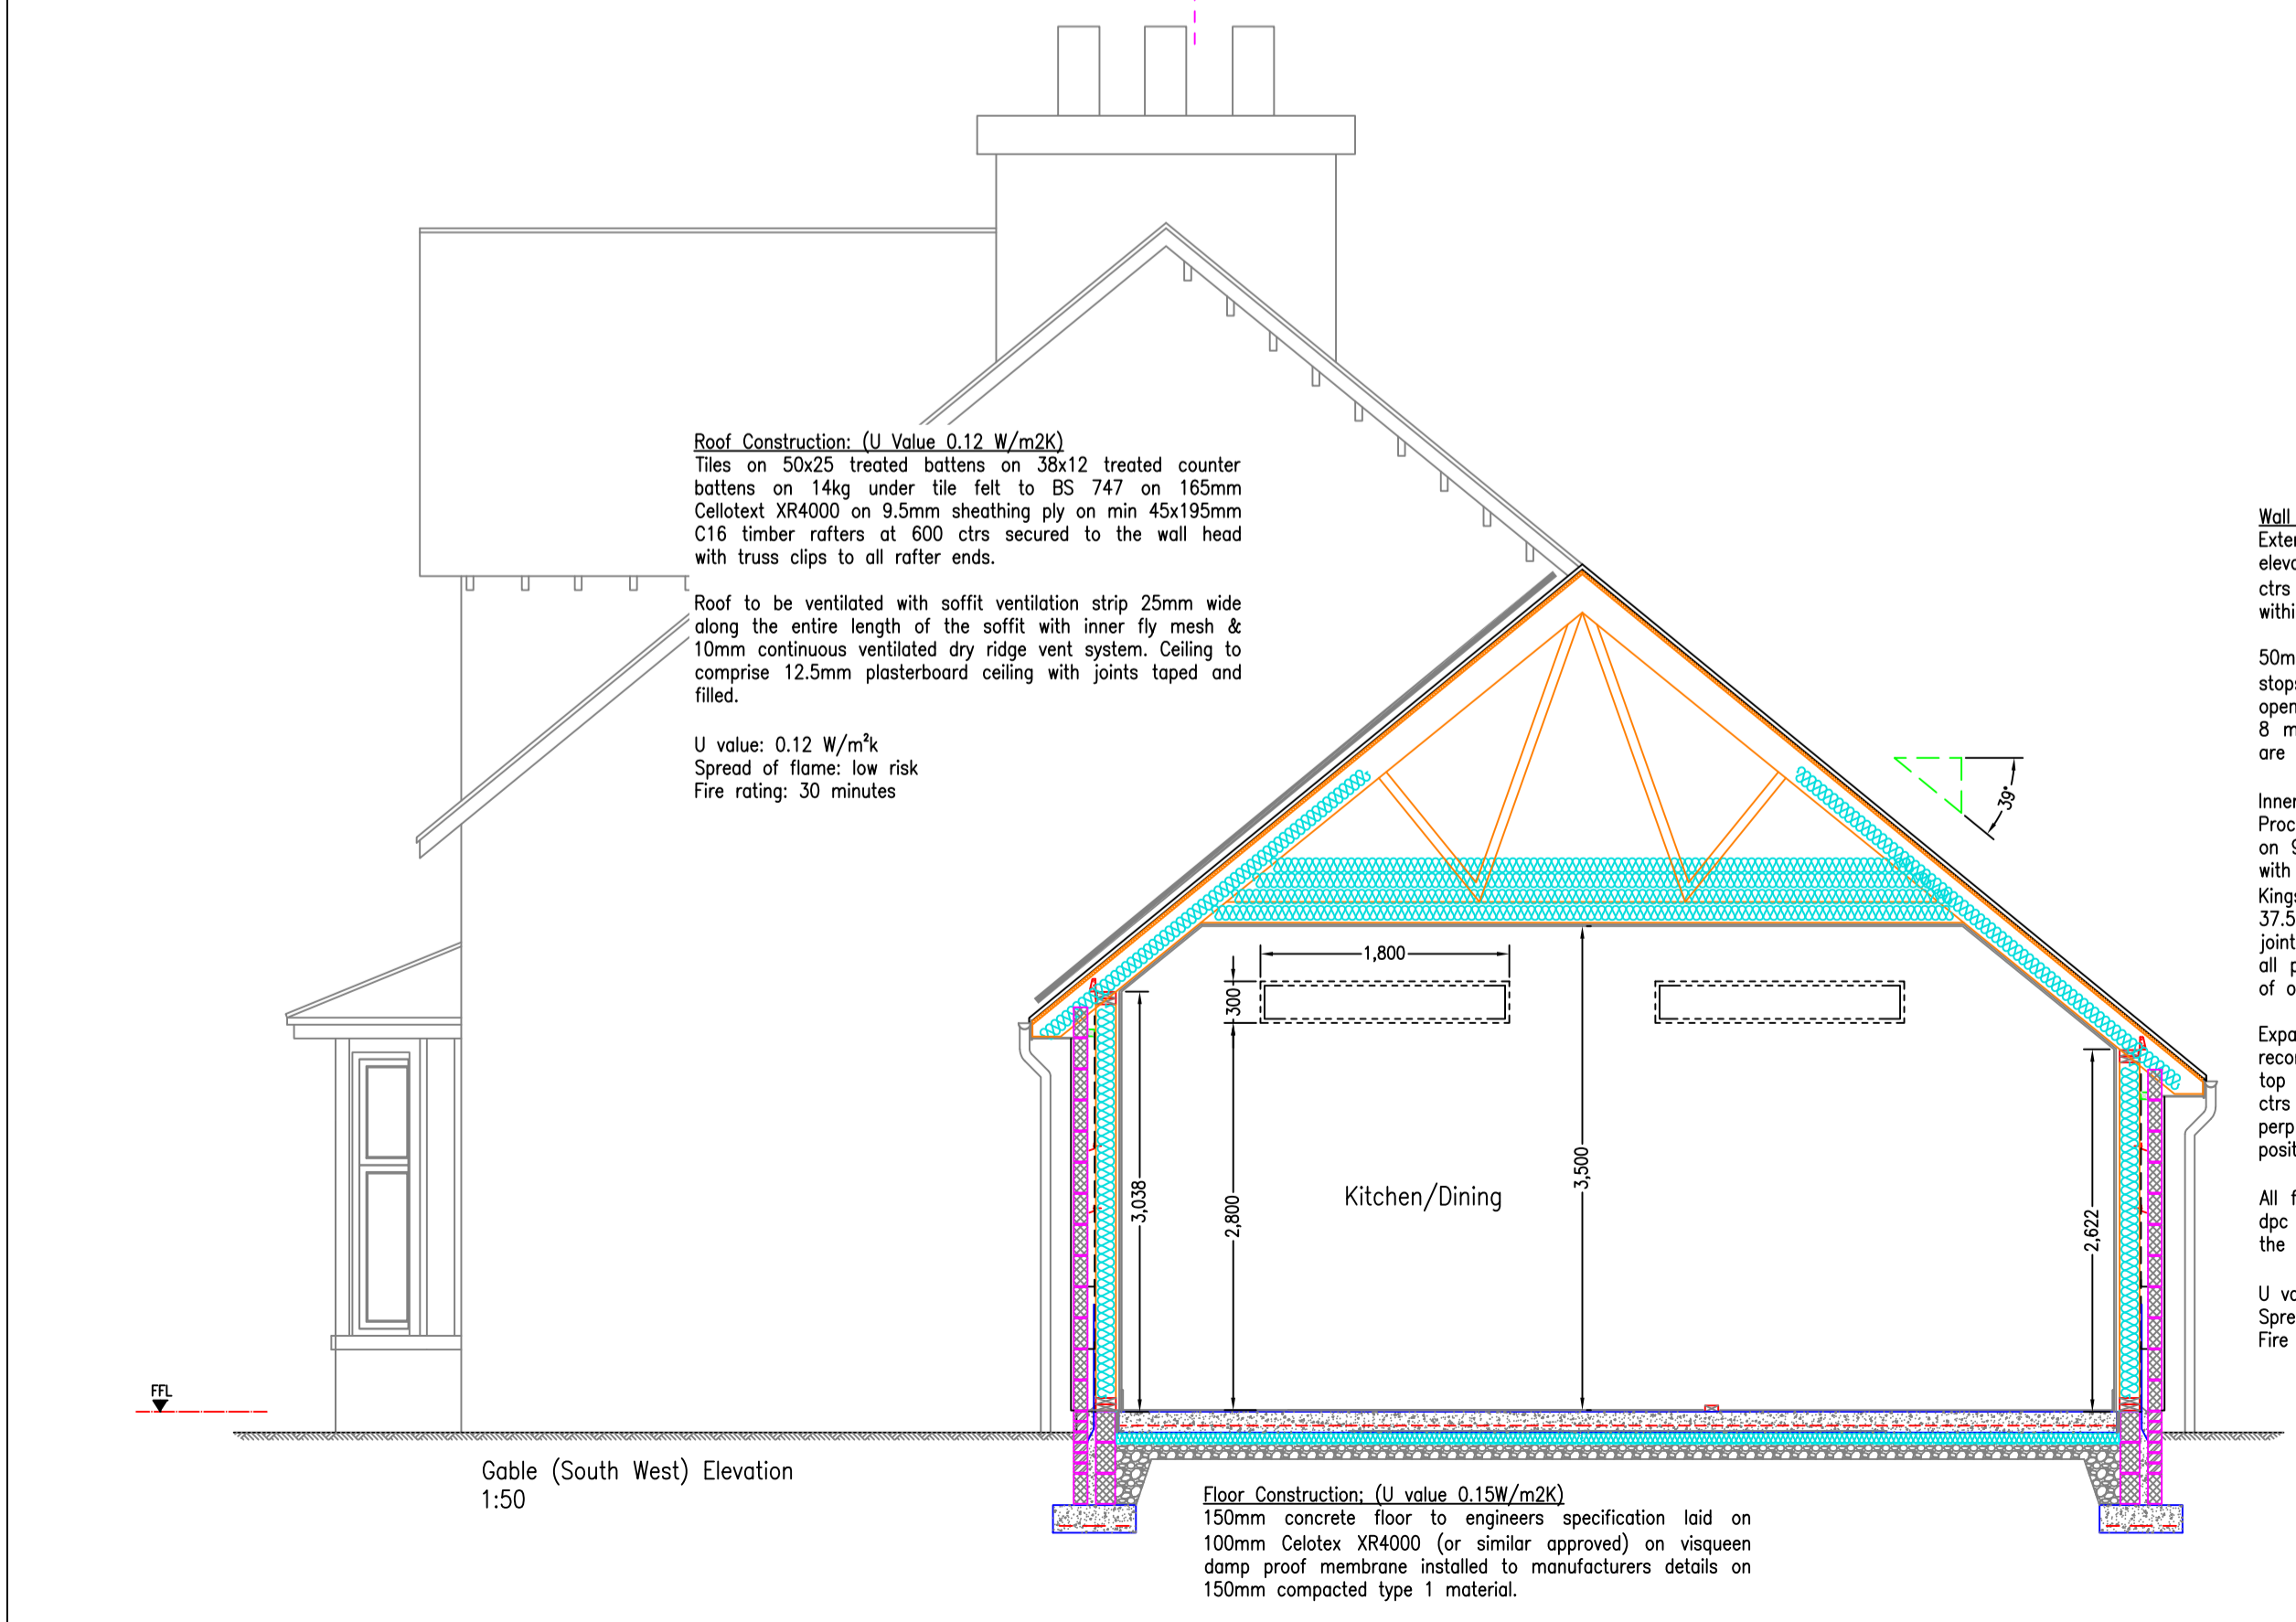

Rev	Description	By	Date
C	Revised to suit planning comments	DA	23/11/23
B	Revised to suit client comments	DA	23/10/23
A	Revised to suit client comments	DA	2/10/23


  
 Design Solutions Ltd  
 2 Alderfield Ave  
 West Craigs  
 Blantyre  
 G72 0TB

Project Name: BUILDING WARRANT  
 Proposed Extension,  
 19 Woodview Terrace,  
 Hamilton.  
 Date: Proposed Alterations,  
 Plans & Section.  
 Rev No: 286 | Date: 02 | Rev: C | Scale: 1:50 | Date: Sept 23