






Front (North West) Elevation
1:50

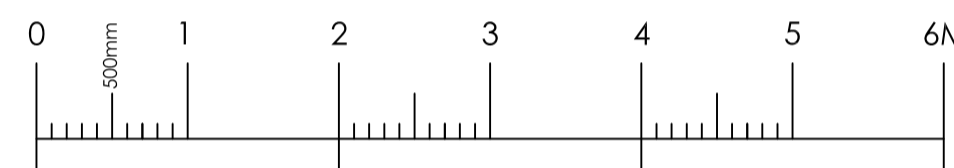

METRES (scale @ 1:50)

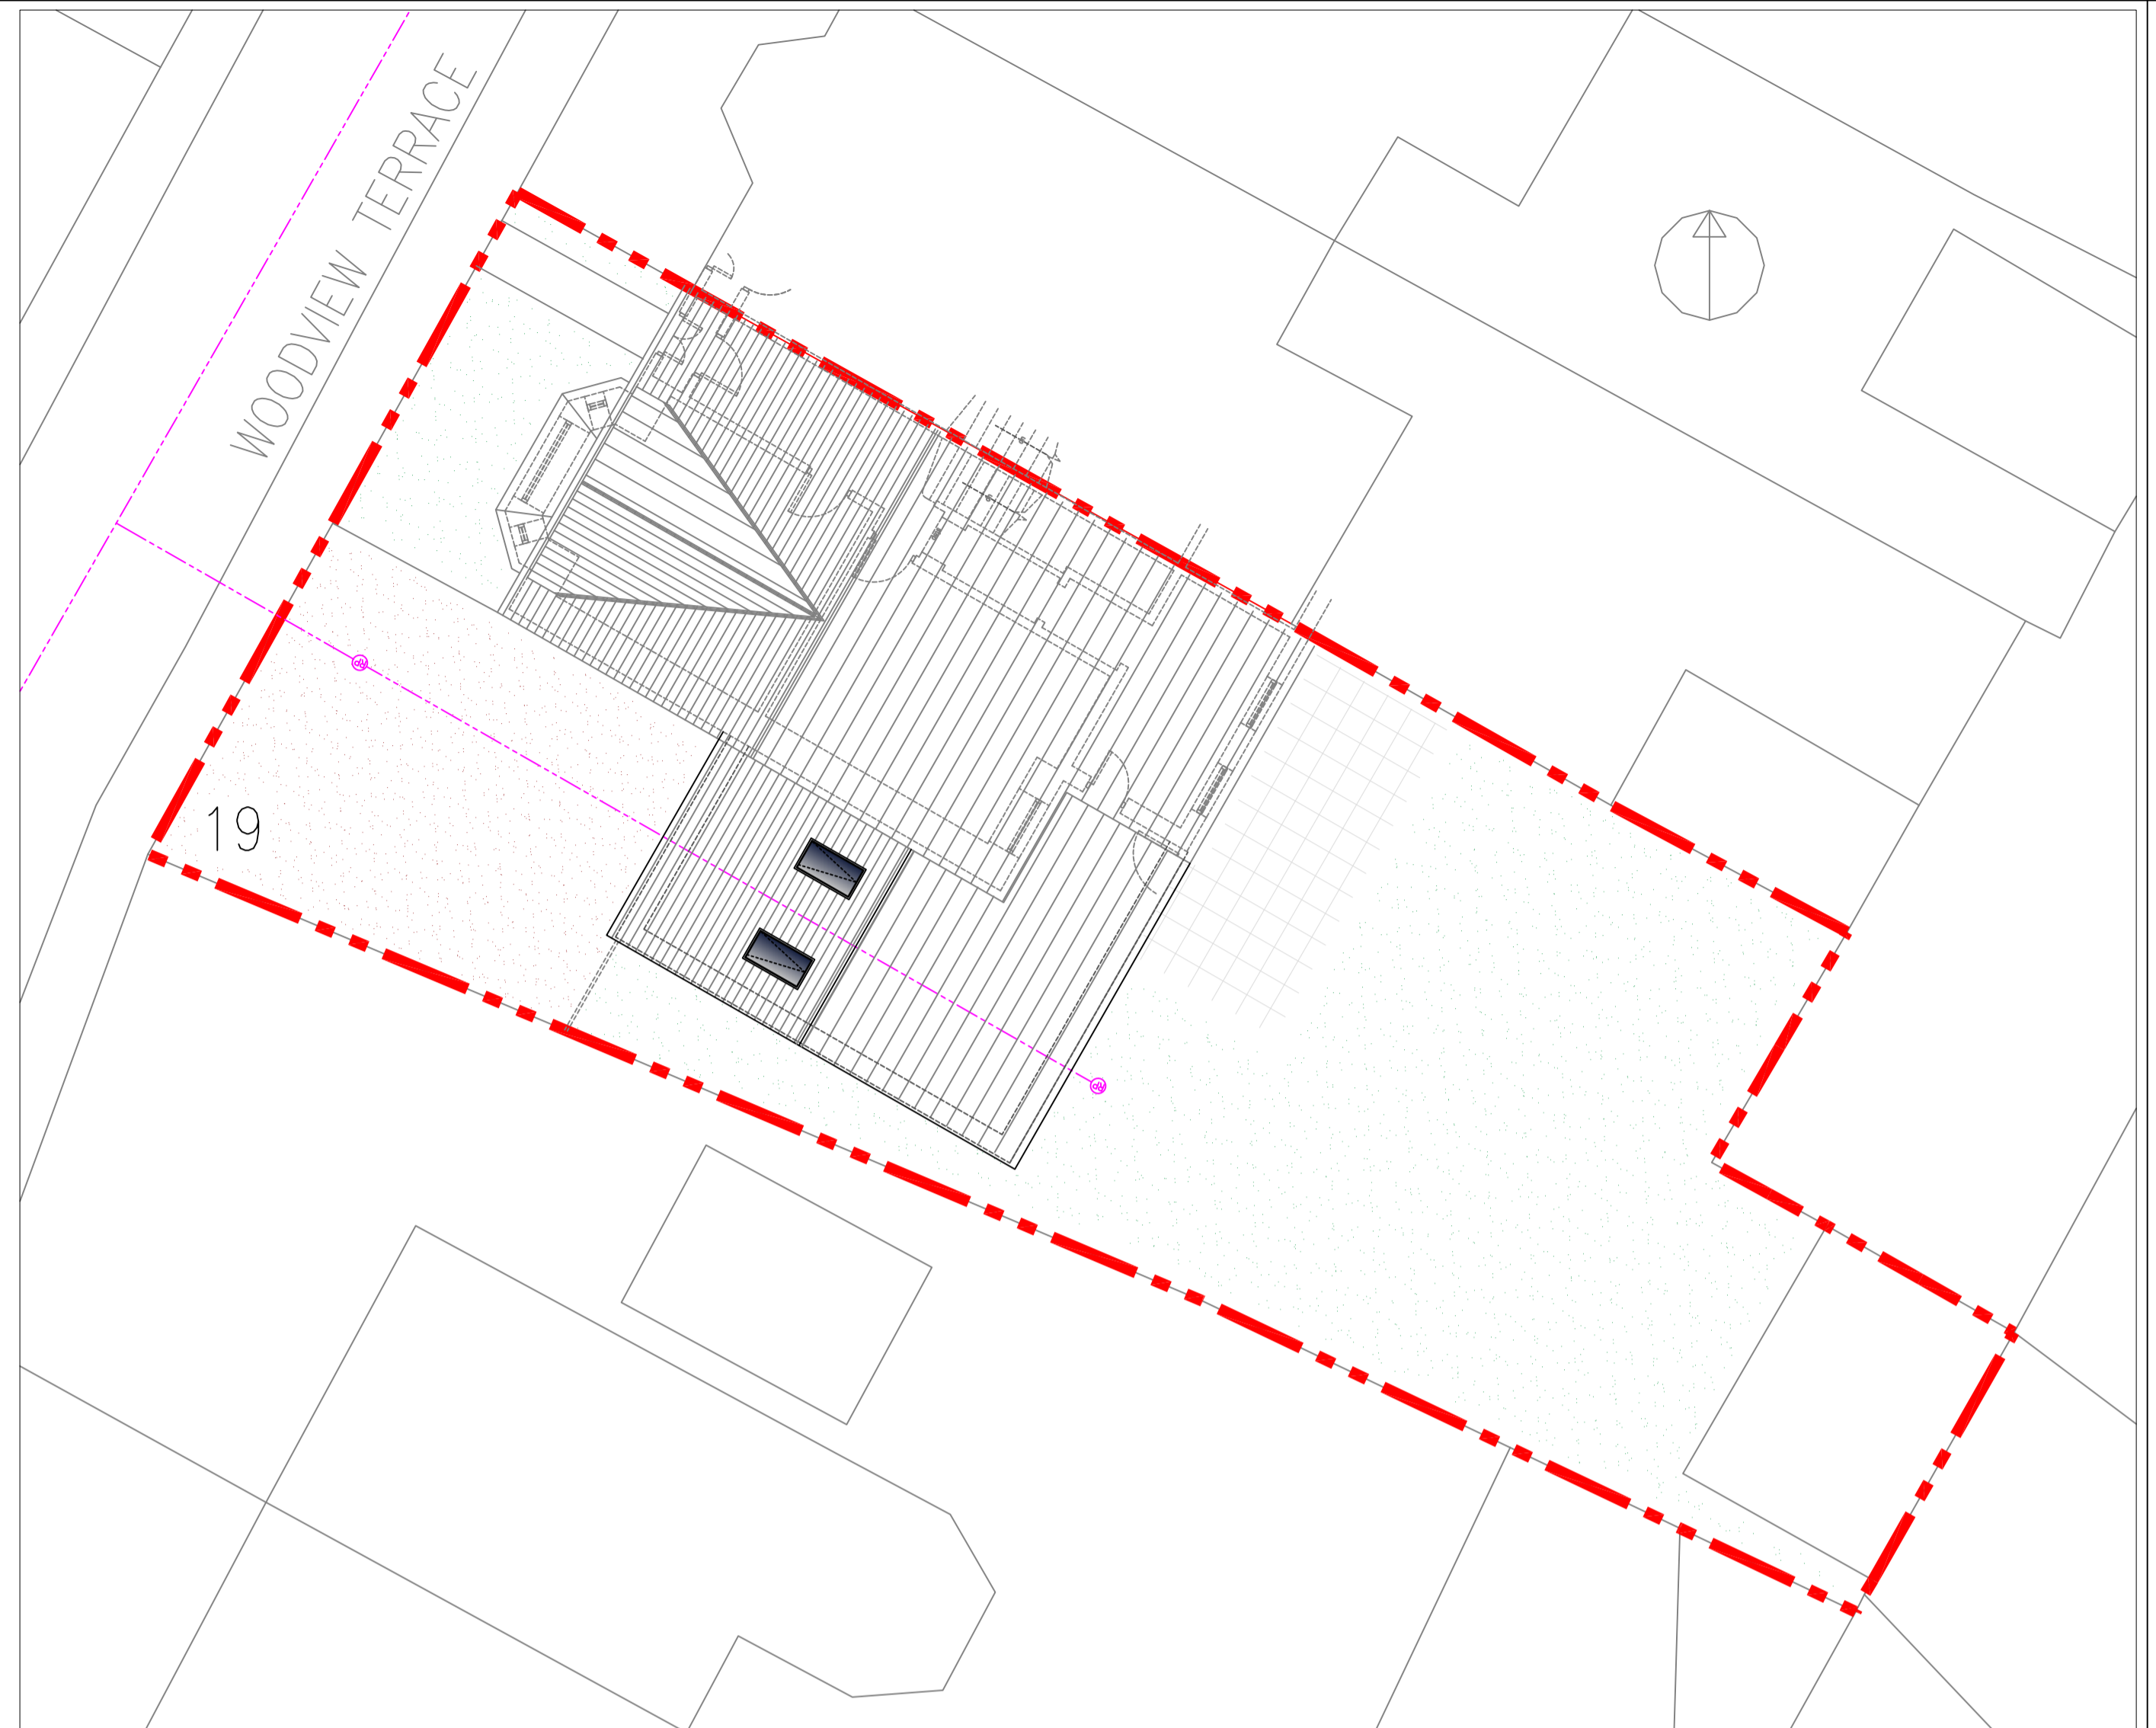

Block Plan
1:100

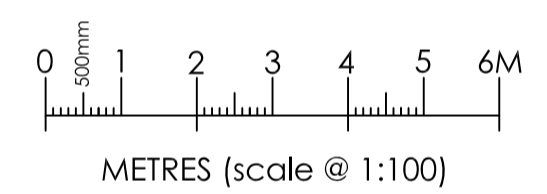


METRES (scale @ 1:100)



Gable (South West) Elevation
1:50

Perpend cavity vents at 1000mm crs

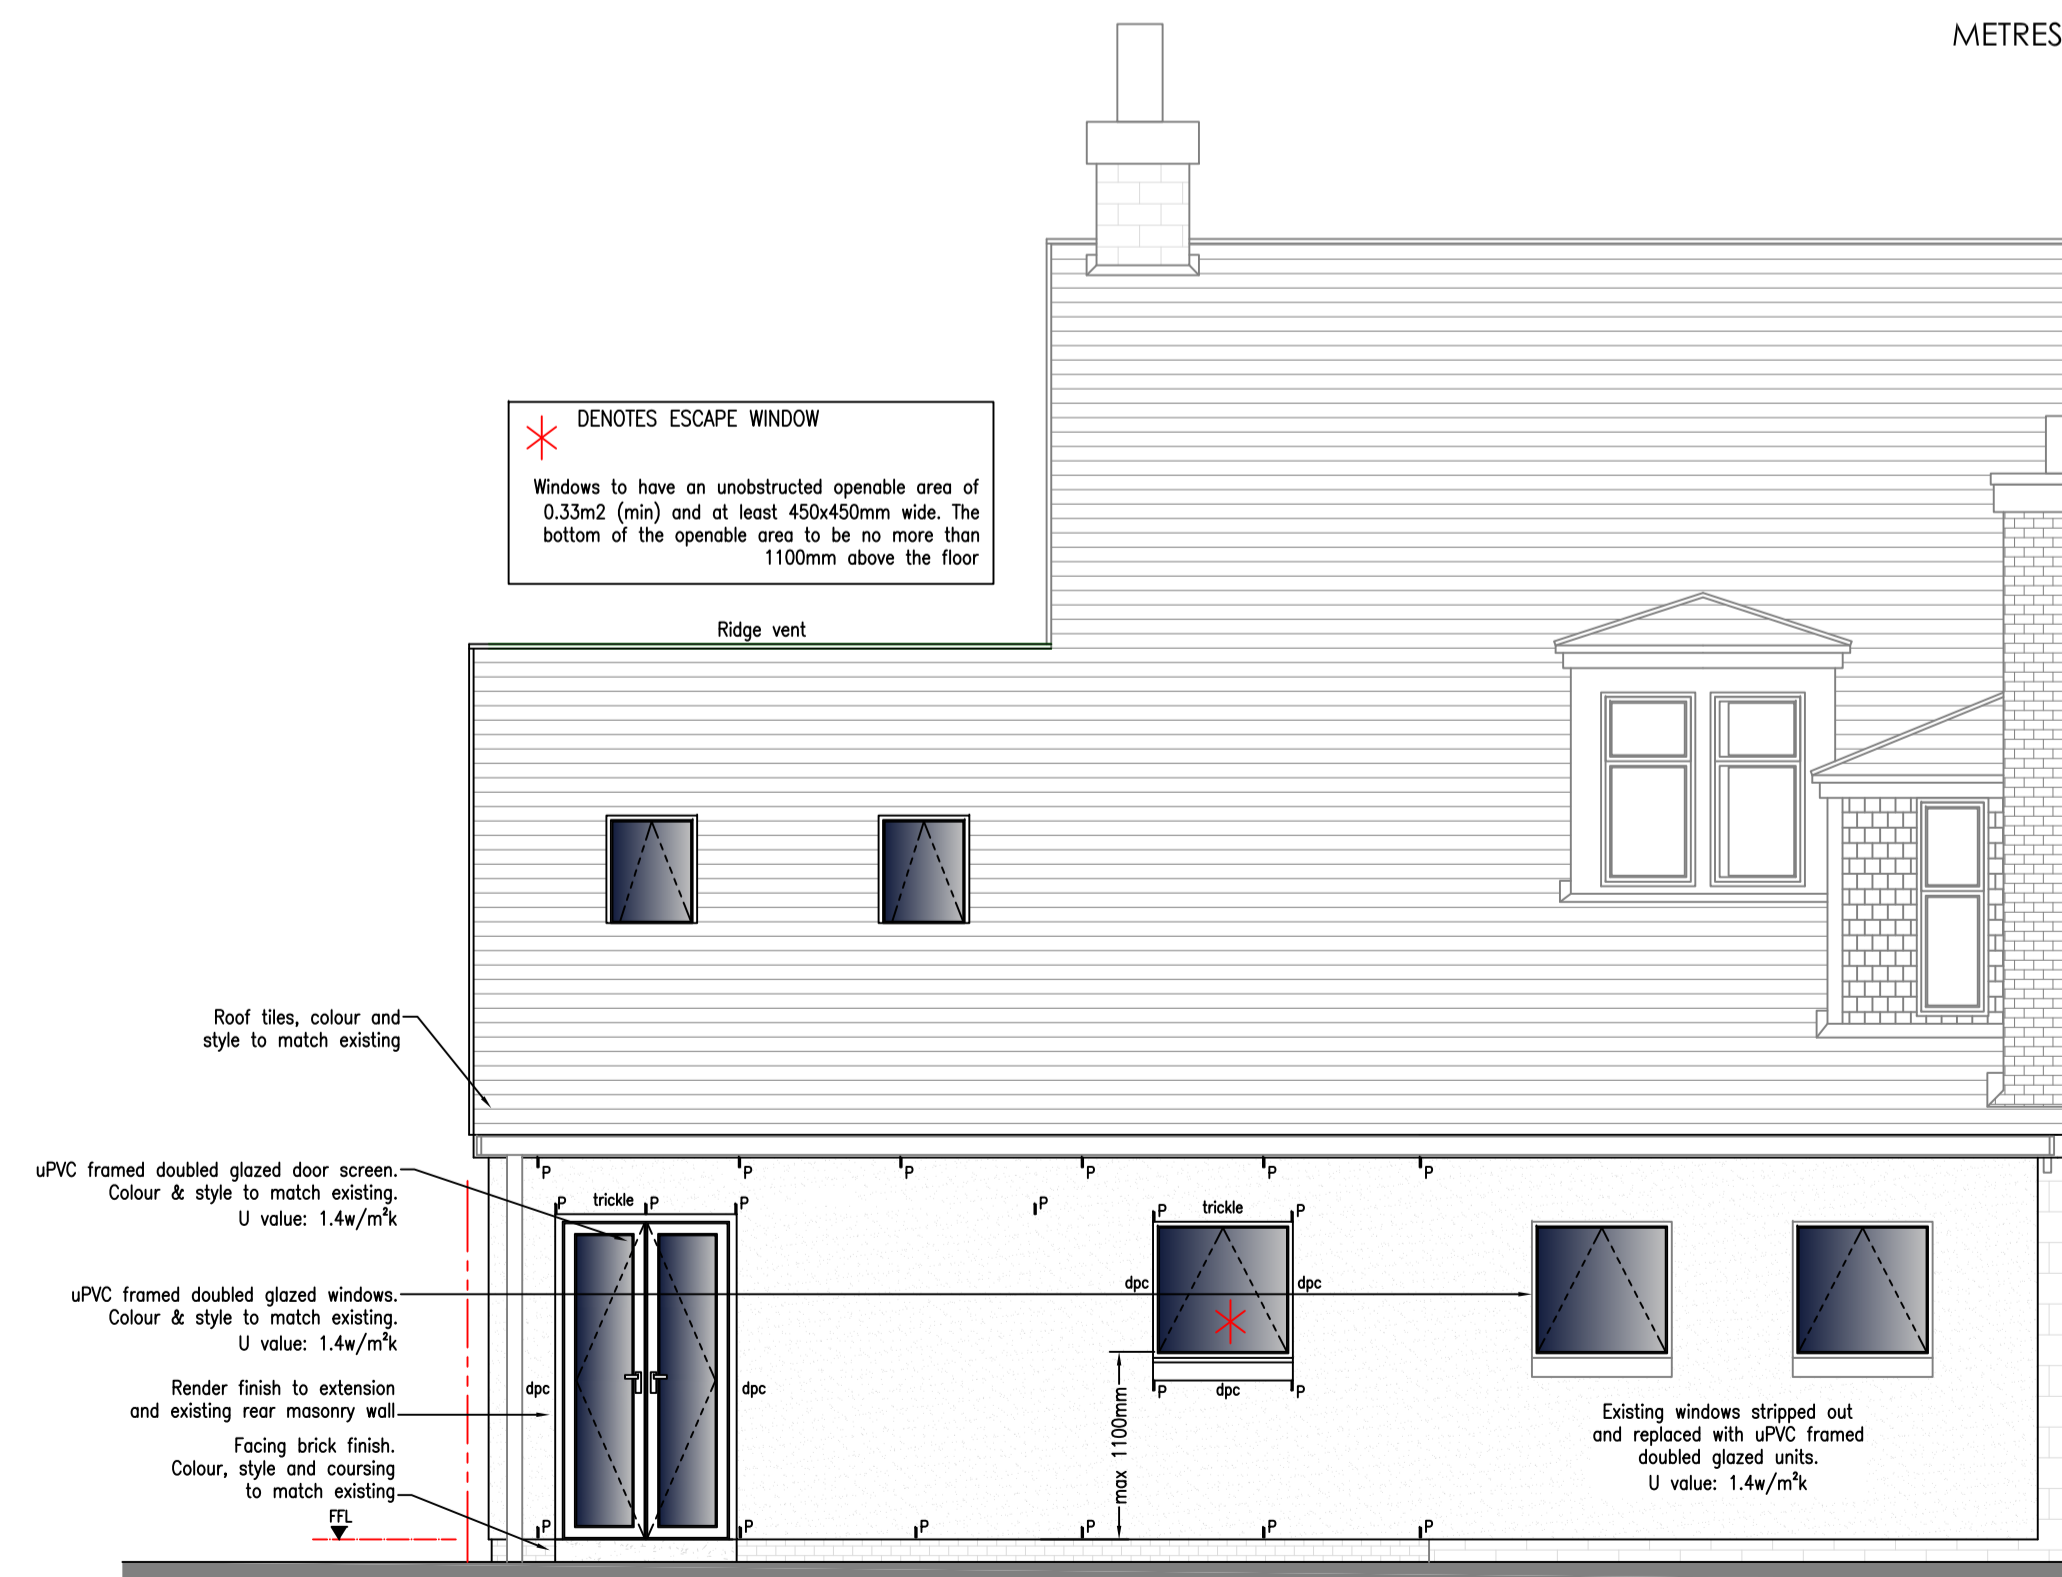

Rear (South East) Elevation
1:50

Perpend cavity vents at 1000mm crs

- GENERAL NOTES:
1. This drawing is to be read in conjunction with all relevant engineering drawings and specifications.
 2. All dimensions are in millimetres unless stated otherwise.
 3. The contractor is to verify all dimensions on site and is responsible for the accurate setting-out.
 4. Do not scale from this drawing. All sizes scaled from this drawing will be approximate and should be checked on site by the user. If in doubt ask.

B Revised to suit client comments DA 23/10/23

A Revised to suit client comments DA 2/10/23

Rev Description By Date



DA 23/10/23 BUILDING WARRANT

Project Name
Proposed Extension,
19 Woodview Terrace,
Hamilton.

DA 23/10/23 Proposed Alterations.
Elevations.

DA 23/10/23

286 DS B 1:50 Sept 23