


Location Plan
1:1250

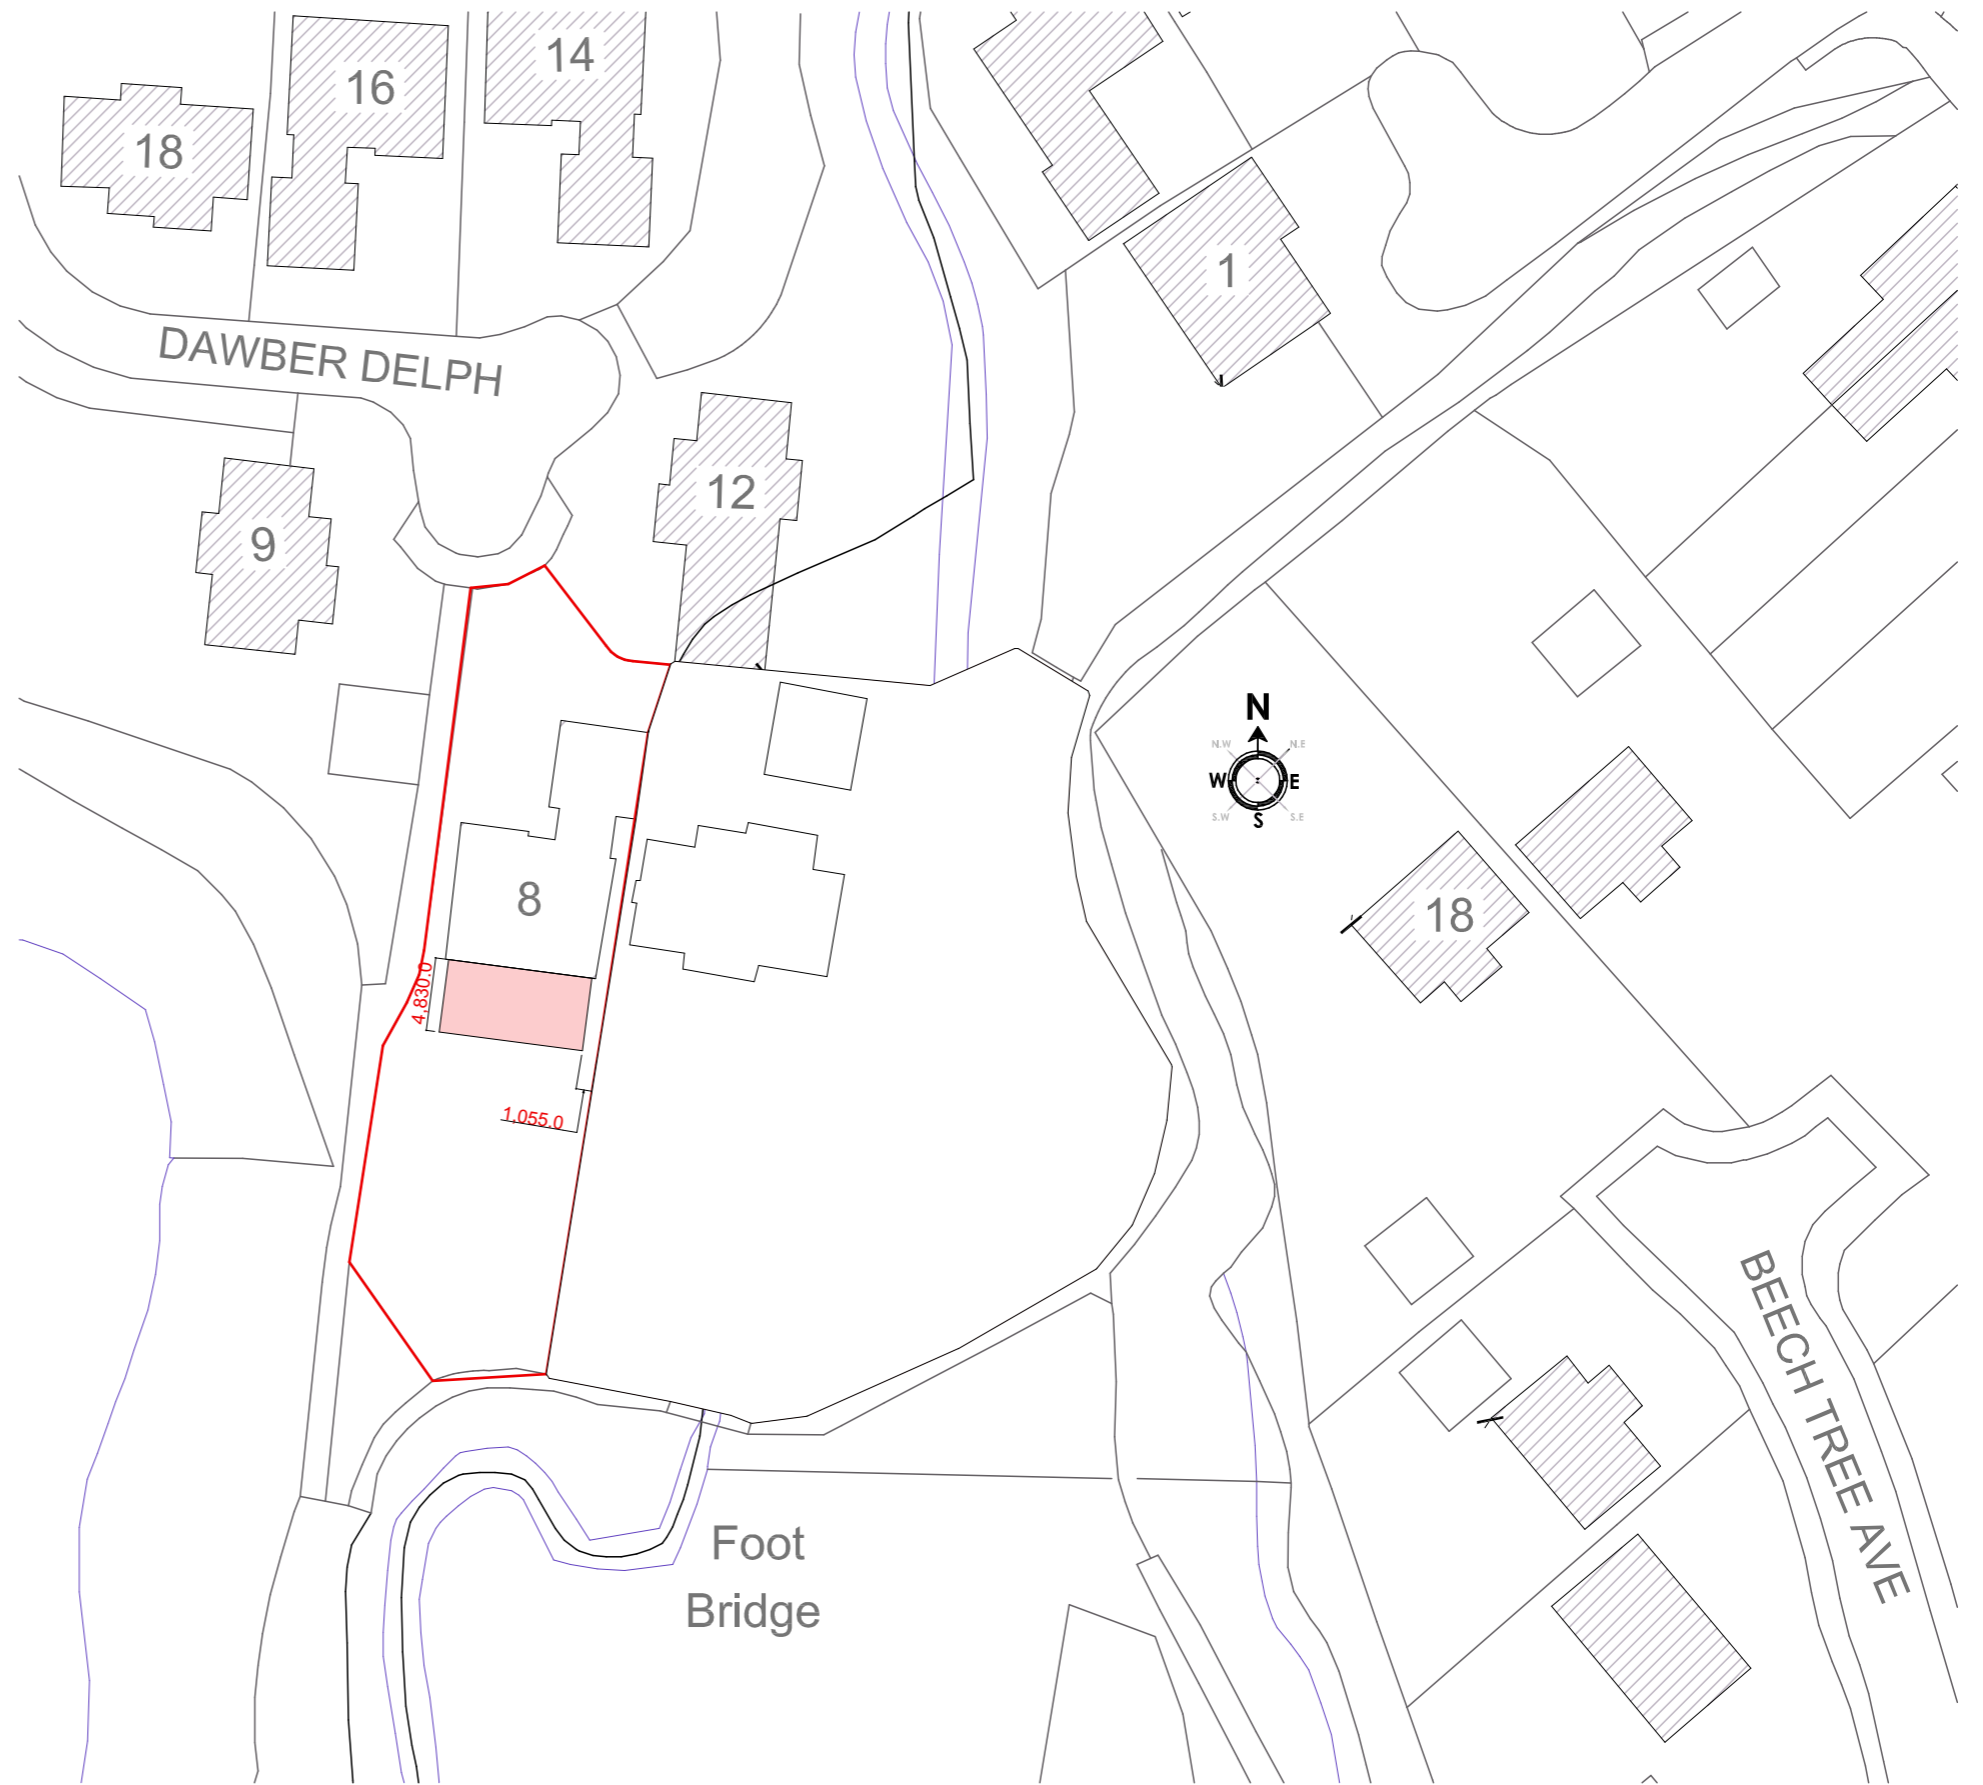

Proposed Site Plan
1:500

Job Information	EXT / ALTS 8 Dawber Delph		Location / Site Plan		
	2023-1065		Number PL09	Revision -	Date 11/23