


Crown copyright 2022. Supplied by copla ltd trading as UKPlanningMaps.com a licensed Ordnance Survey partner (100054135).
 Data licence expires 02 August 2023. Unique plan reference: v2c//832824/1125609

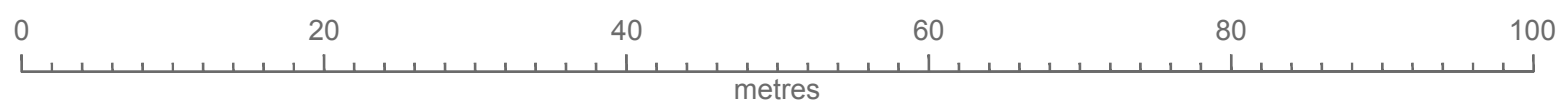

HB PLANNING SERVICES EMAIL INFO@HBPLANNINGSERVICES.CO.UK CONTACT 02038539648	Project 10 Shurland Avenue, ME12 4QU	Drawing: EXISTING Block Plan
Scale 1:500 @ A3		Number: HBP - 002 Date: September 2023

