





# 41 Brownmoor Ln, Liverpool, L23 0TD



Produced on 12 November 2023 from the Ordnance Survey National Geographic Database and incorporating surveyed revision available at this date.  
 This map shows the area bounded by 332794 399160, 332936 399160, 332936 399302, 332794 399302, 332794 399160  
 Crown copyright and database rights 2023 OS 100054135. Supplied by copla ltd trading as UKPlanningMaps.com a licensed Ordnance Survey partner (OS 100054135).  
 Data licence expires 12 November 2024. Unique plan reference: v2e/1024947/1382091



Location Plan  
1:1250

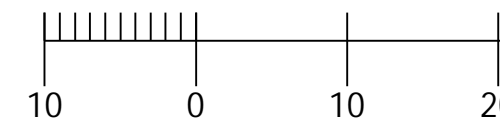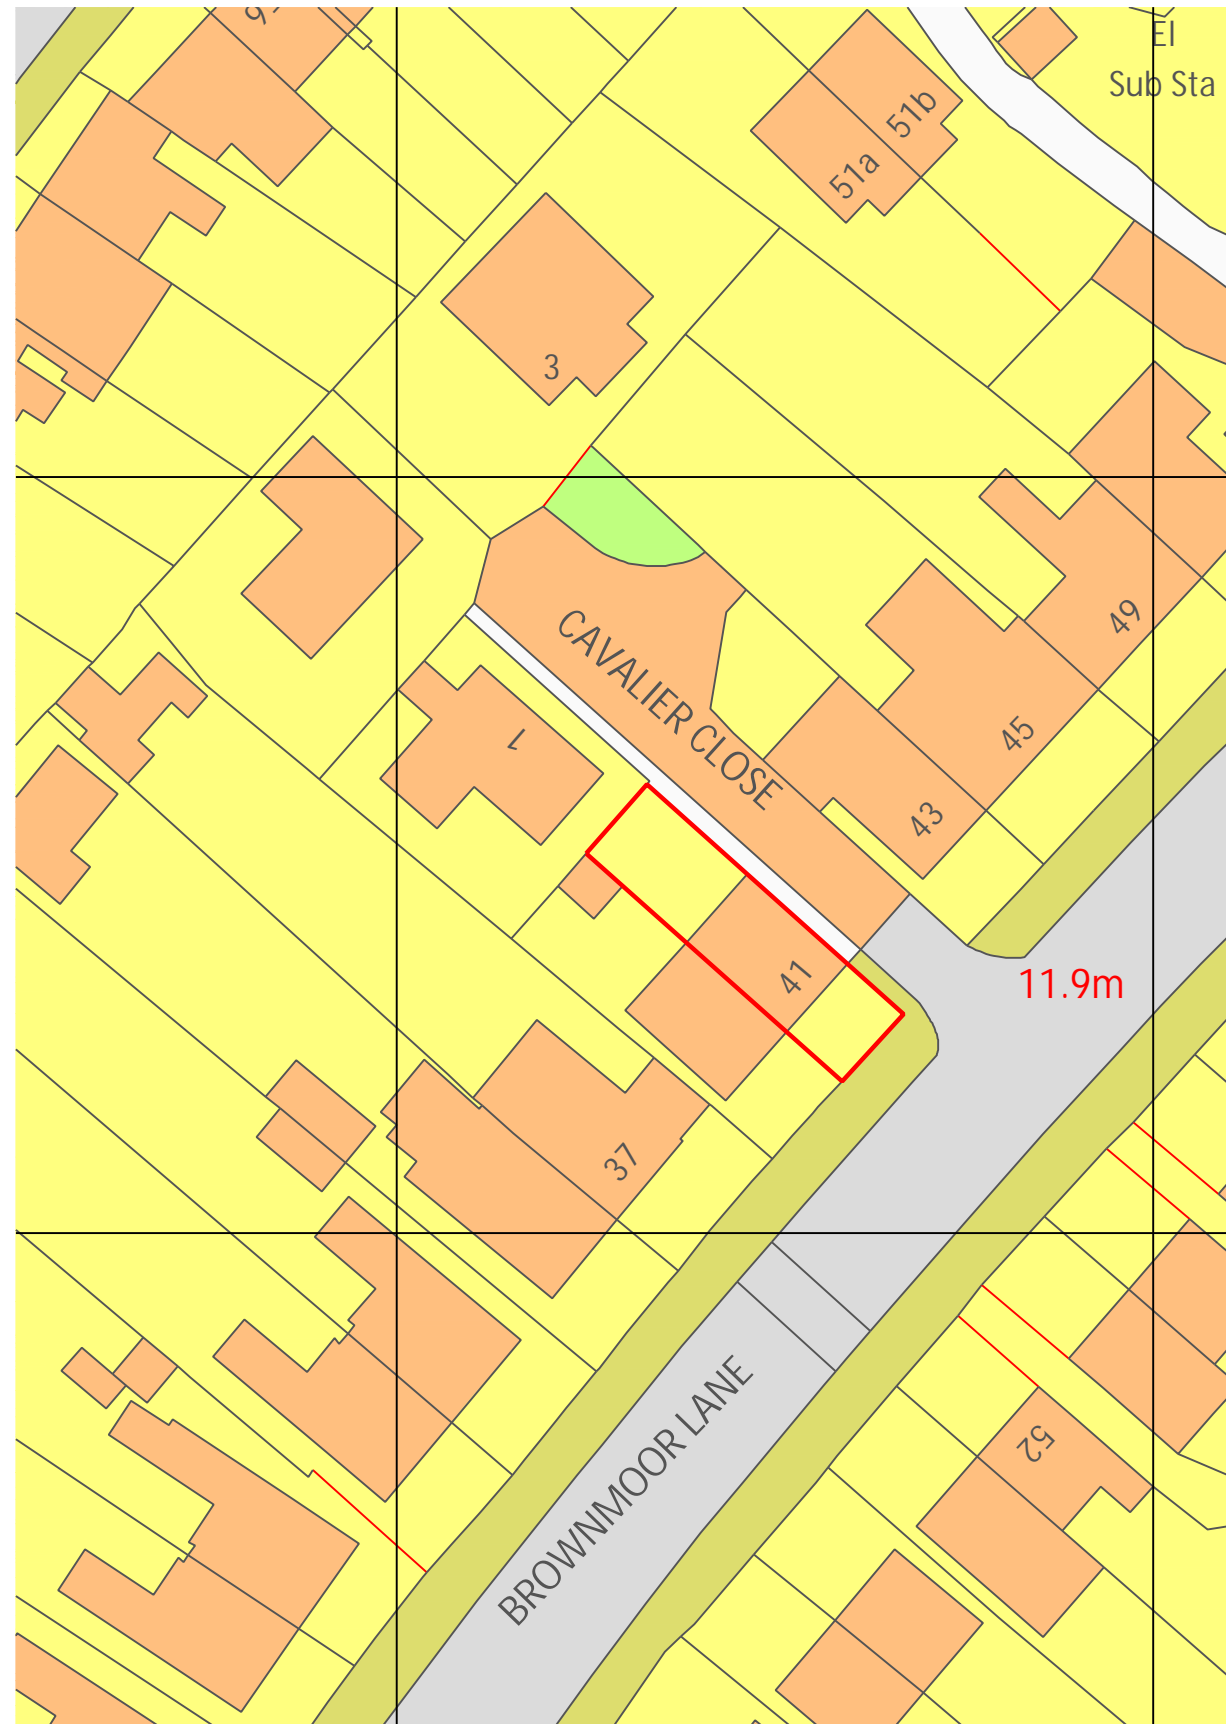

Site Block Plan  
1:500

All dimensions to be checked on site. Do not scale from this drawing. Contractor to familiarize themselves with existing site conditions prior to commencing work. This drawing is to be read in conjunction with specifications & consultants drawings. Dimensions to be field verified prior to work commencing, any discrepancies are to be reported to the drawing author. All work is to be carried out in accordance with applicable codes and UK Building Standards.

Rev	Description	Date

Client  
Mr & Mrs Rizvi

Address  
41 Brownmoor  
Liverpool  
L23 0TD

Title  
Location & Site Plan

Dwg Ref.	PP-41BRWNMRL23-P1		
Scale	VAR@A3	Date	12/11/23