

THIS DRAWING IS THE PROPERTY OF RUPERT ELLIOTT CONSULTING AND IS COPYRIGHT

DO NOT SCALE DIMENSIONS OFF THIS DRAWING EXCEPT FOR PLANNING APPROVAL PURPOSES

ALL MASONRY COURSINGS, STUD POSITIONS ETC SHOWN FOR ILLUSTRATIVE PURPOSES ONLY

ALL DIMENSIONS ARE TO BE VERIFIED ON SITE

ANY DISCREPANCIES TO BE NOTIFIED TO RUPERT ELLIOTT CONSULTING BEFORE WORK COMMENCES

THIS DRAWING IS TO BE READ IN CONJUNCTION WITH ALL ENGINEER'S DRAWINGS, DETAILS AND CALCULATIONS AND NOT BE DEEMED AS A SCHEDULE OF WORKS

ALL MATERIALS TO COMPLY WITH REINVENT BS / EN STANDARDS AND INSTALLED IN ACCORDANCE WITH MANUFACTURERS INSTRUCTIONS AND TO BS 8000

THIS DRAWING IS NOT A SCHEDULE OF WORKS AND DOES NOT NECESSARILY DETAIL THE FULL SCOPE OF WORKS. WHERE USED FOR PRICING AND CONTRACT PURPOSES, THE CONTRACTOR AND THE EMPLOYER SHOULD AGREE THE SCOPE OF WORKS ACCORDINGLY AND NOT RELY SOLELY ON THESE DRAWINGS.


DEMOLITION SHOWN AS BROKEN RED LINE:

MECHANICAL, ELECTRICAL (INC HEATING CONTROLS) TO BE DESIGNED BY THE INSTALLING CONTRACTOR AND IN ACCORDANCE WITH APPLICABLE BUILDING REGULATIONS;





ASBESTOS SURVEY:
 PRIOR TO ANY DEMOLITION OR ALTERATION WORKS BEING COMMENCED IT WILL BE NECESSARY FOR A SPECIALIST ASBESTOS SURVEY TO BE CARRIED OUT. UNLESS ADVISED OTHERWISE, THIS HAS NOT BEEN COMPLETED UP TO BUILDING CONTROL APPROVAL STAGE AND WILL NEED TO BE UNDERTAKEN PRIOR TO THE START OF WORKS.


LEVELS ILLUSTRATED ARE FOR GUIDANCE ONLY AND HAVE NOT BEEN OBTAINED USING GPS OR OTHERWISE UNLESS STATED. LEVELS GIVEN ARE TO PROVIDE RELATIVE DIFFERENCES AND SHALL NOT BE USED FOR SITE SETTING OUT OR BENCHMARKING

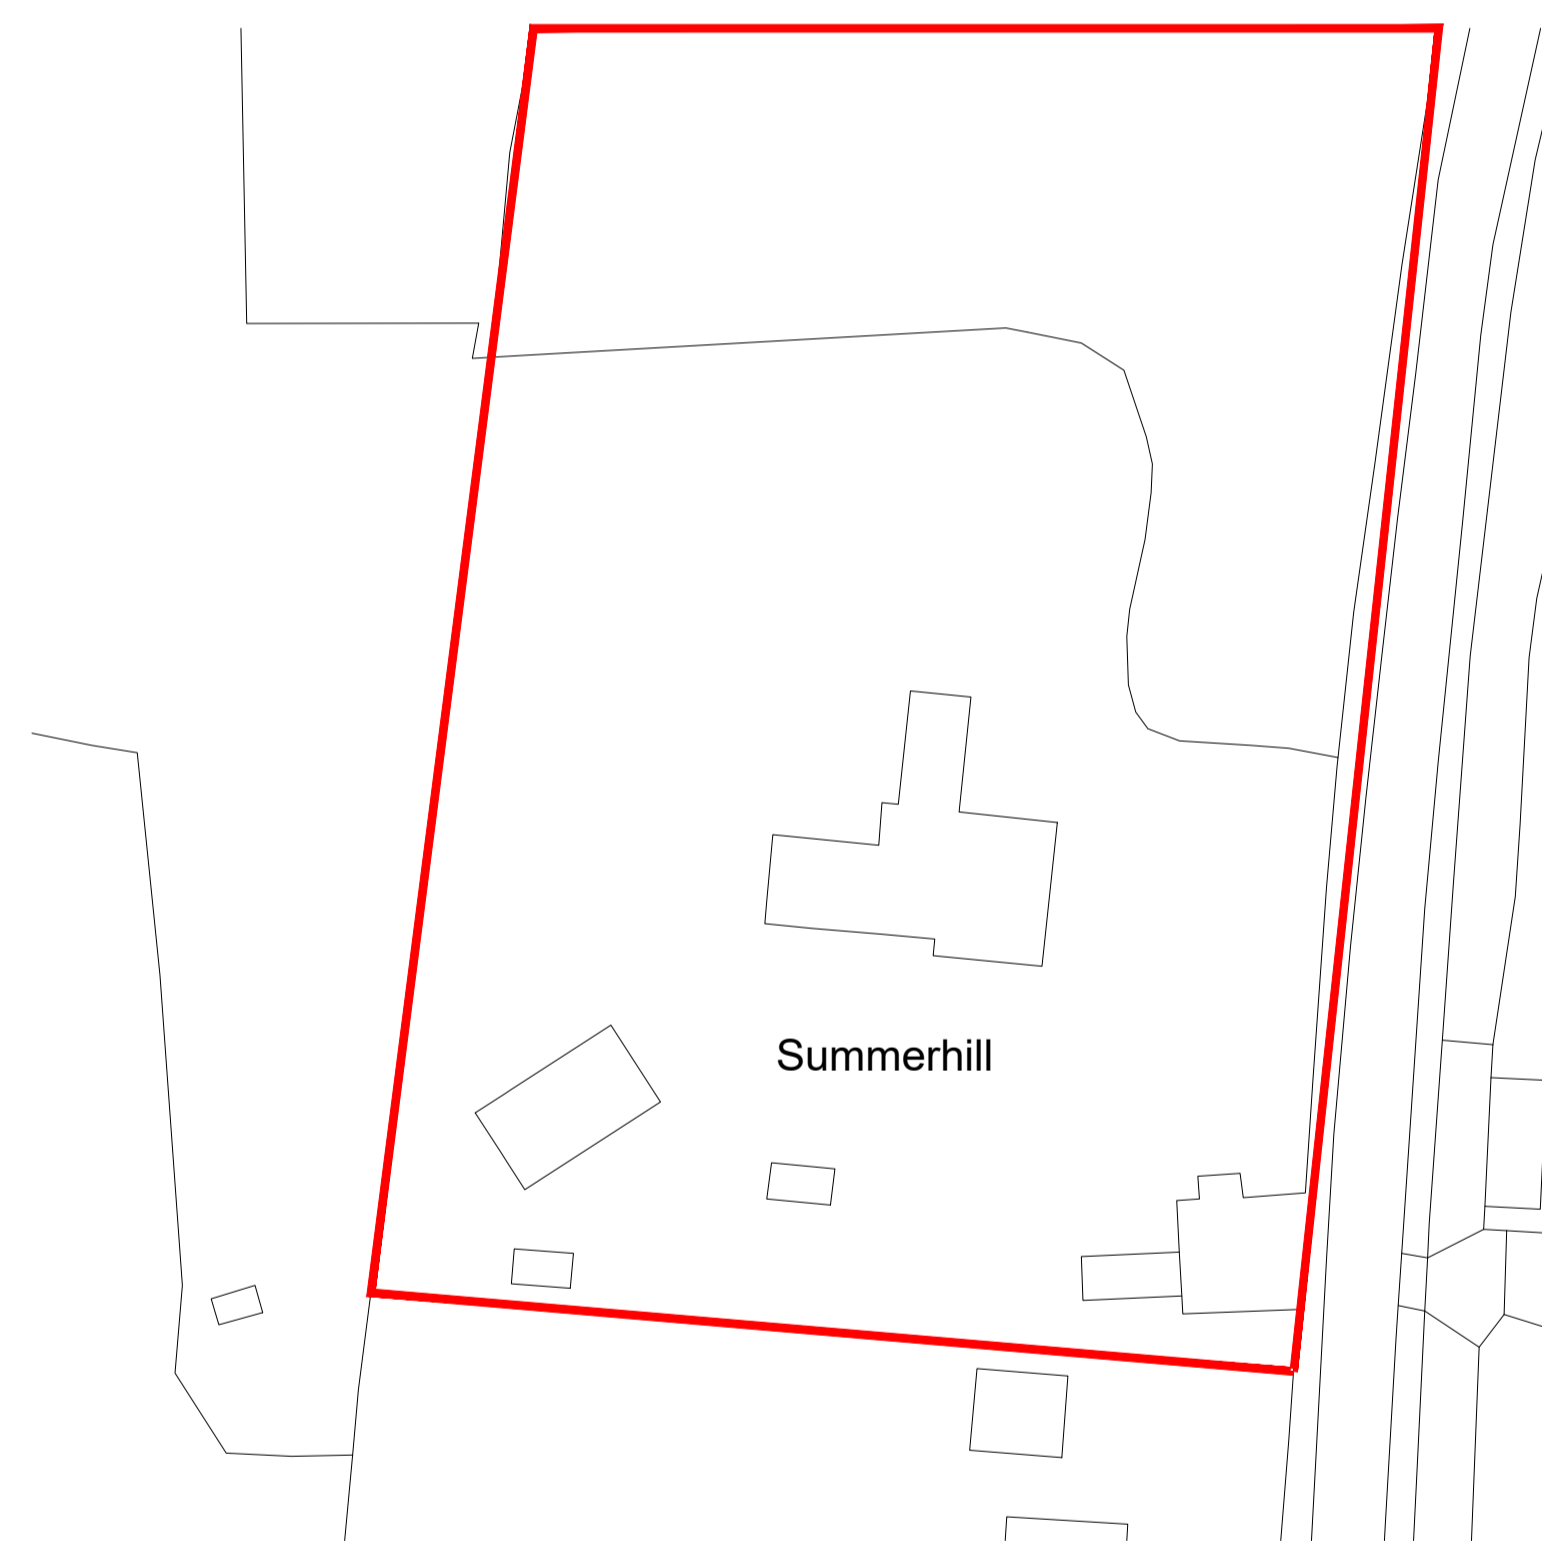

EXISTING BLOCK
 PLAN 1:500@ A1

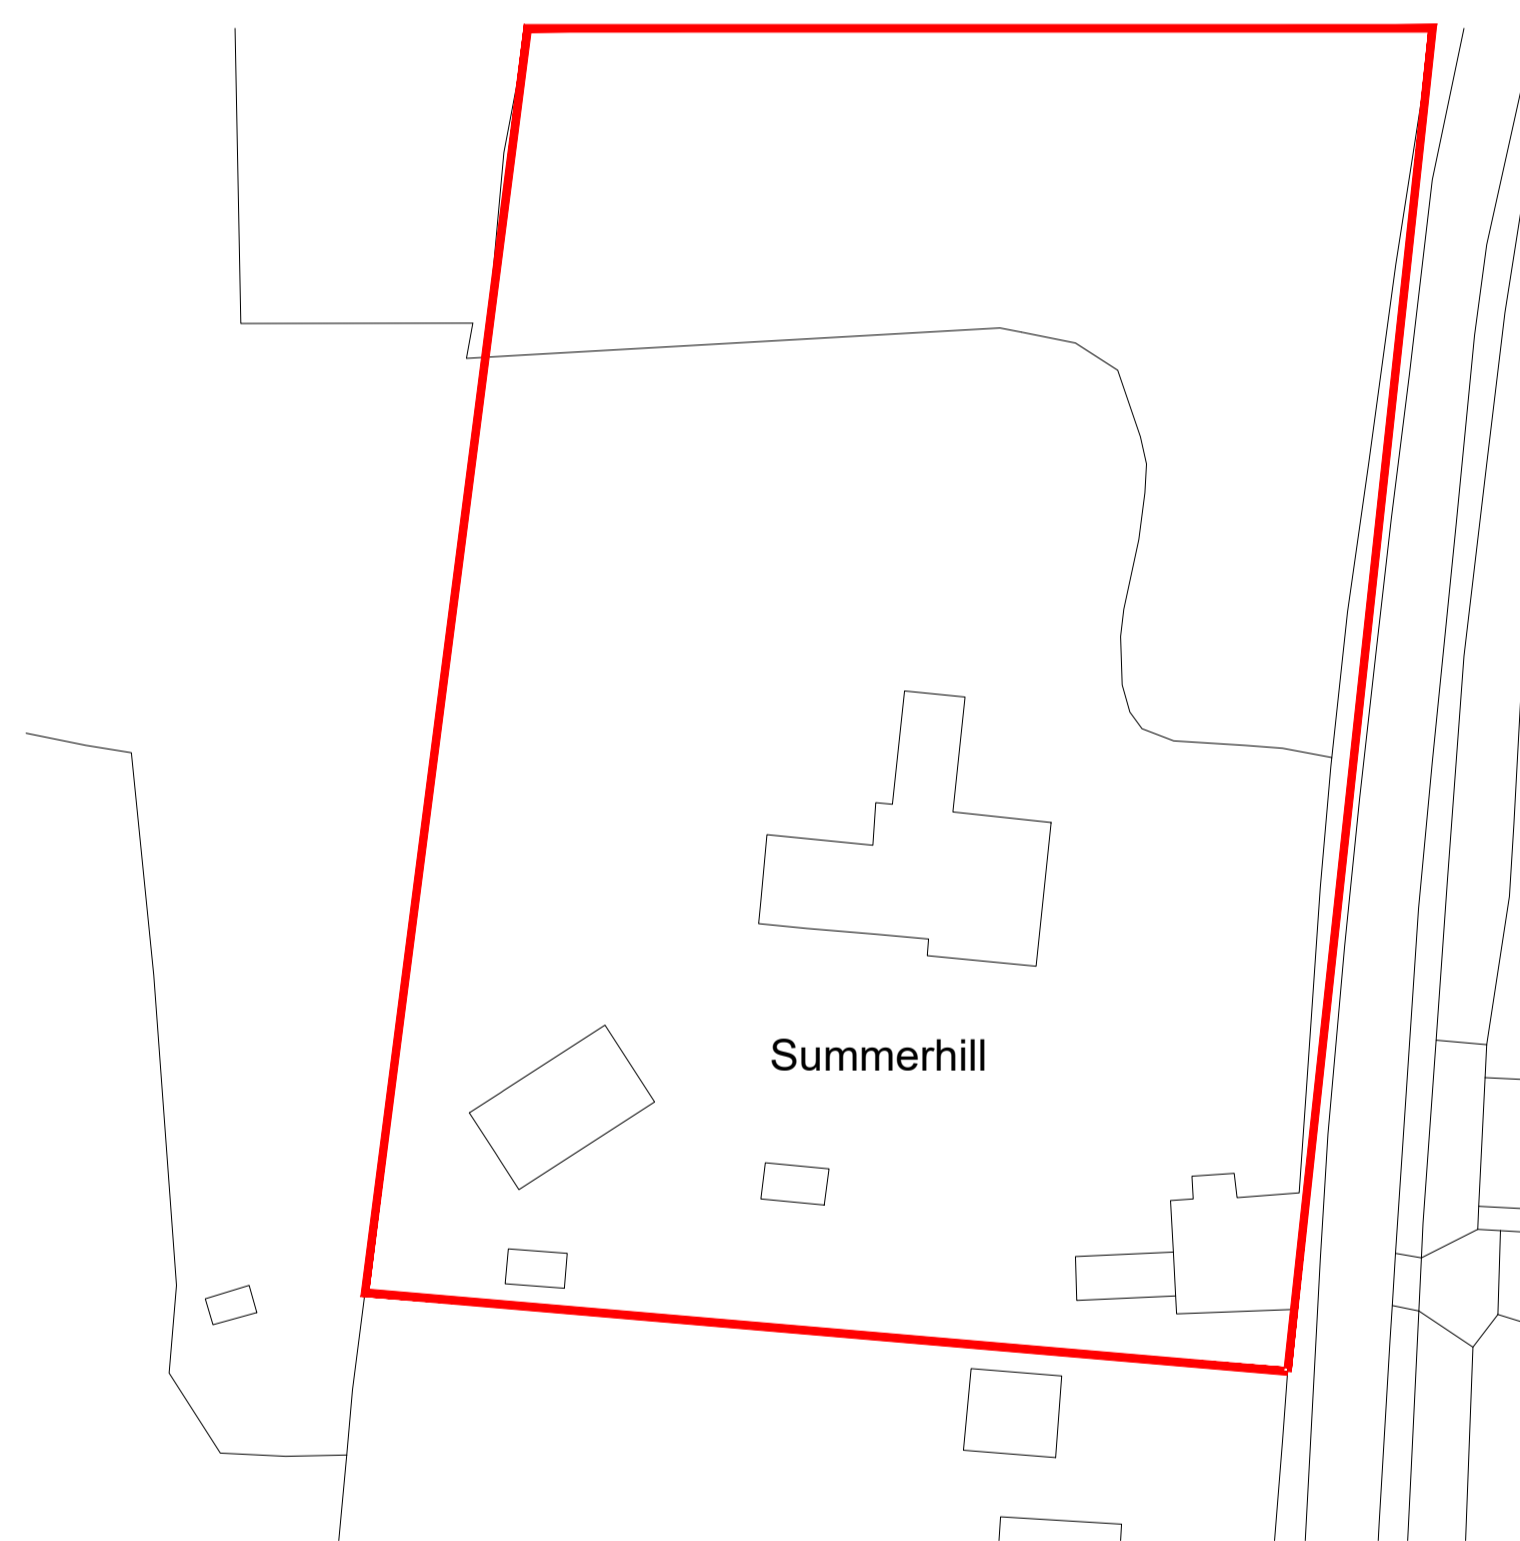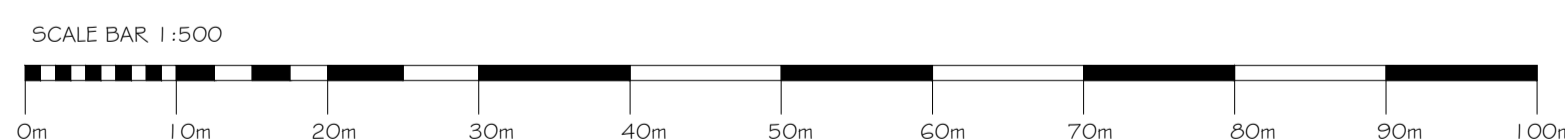



PROPOSED BLOCK
 PLAN 1:500@ A1

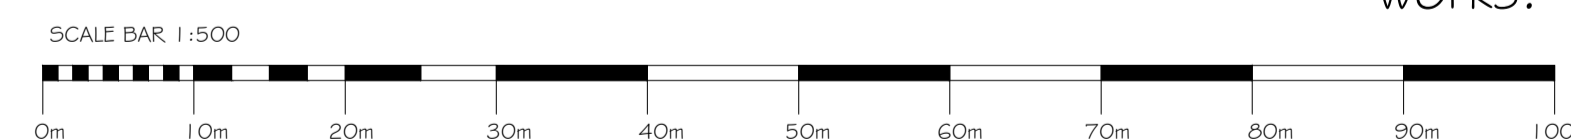

* block plan is unaltered by proposed works.



SITE LOCATION PLAN
 1:1250 @ A1

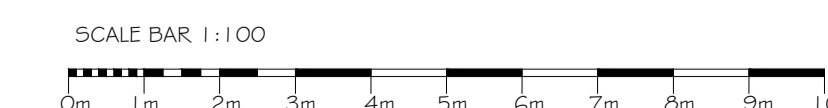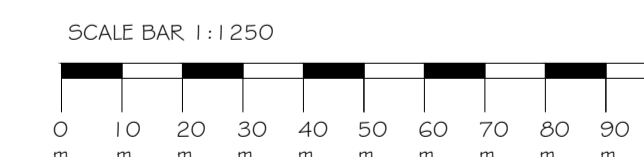

EXISTING

Employer	Date
Smith	25.10.2023
Drawn	Status Scale
BSC	Planning @A1
Project	
Summerhill TN8 7LR	
Drawing title	
Location and Block Plans	
Drawing No.	Revision

1628/100