


This drawing is protected by copyright and must not be copied or reproduced without the written consent of Graham Simpkin Planning. All dimensions and sizes to be checked on site. North points are indicative. ©

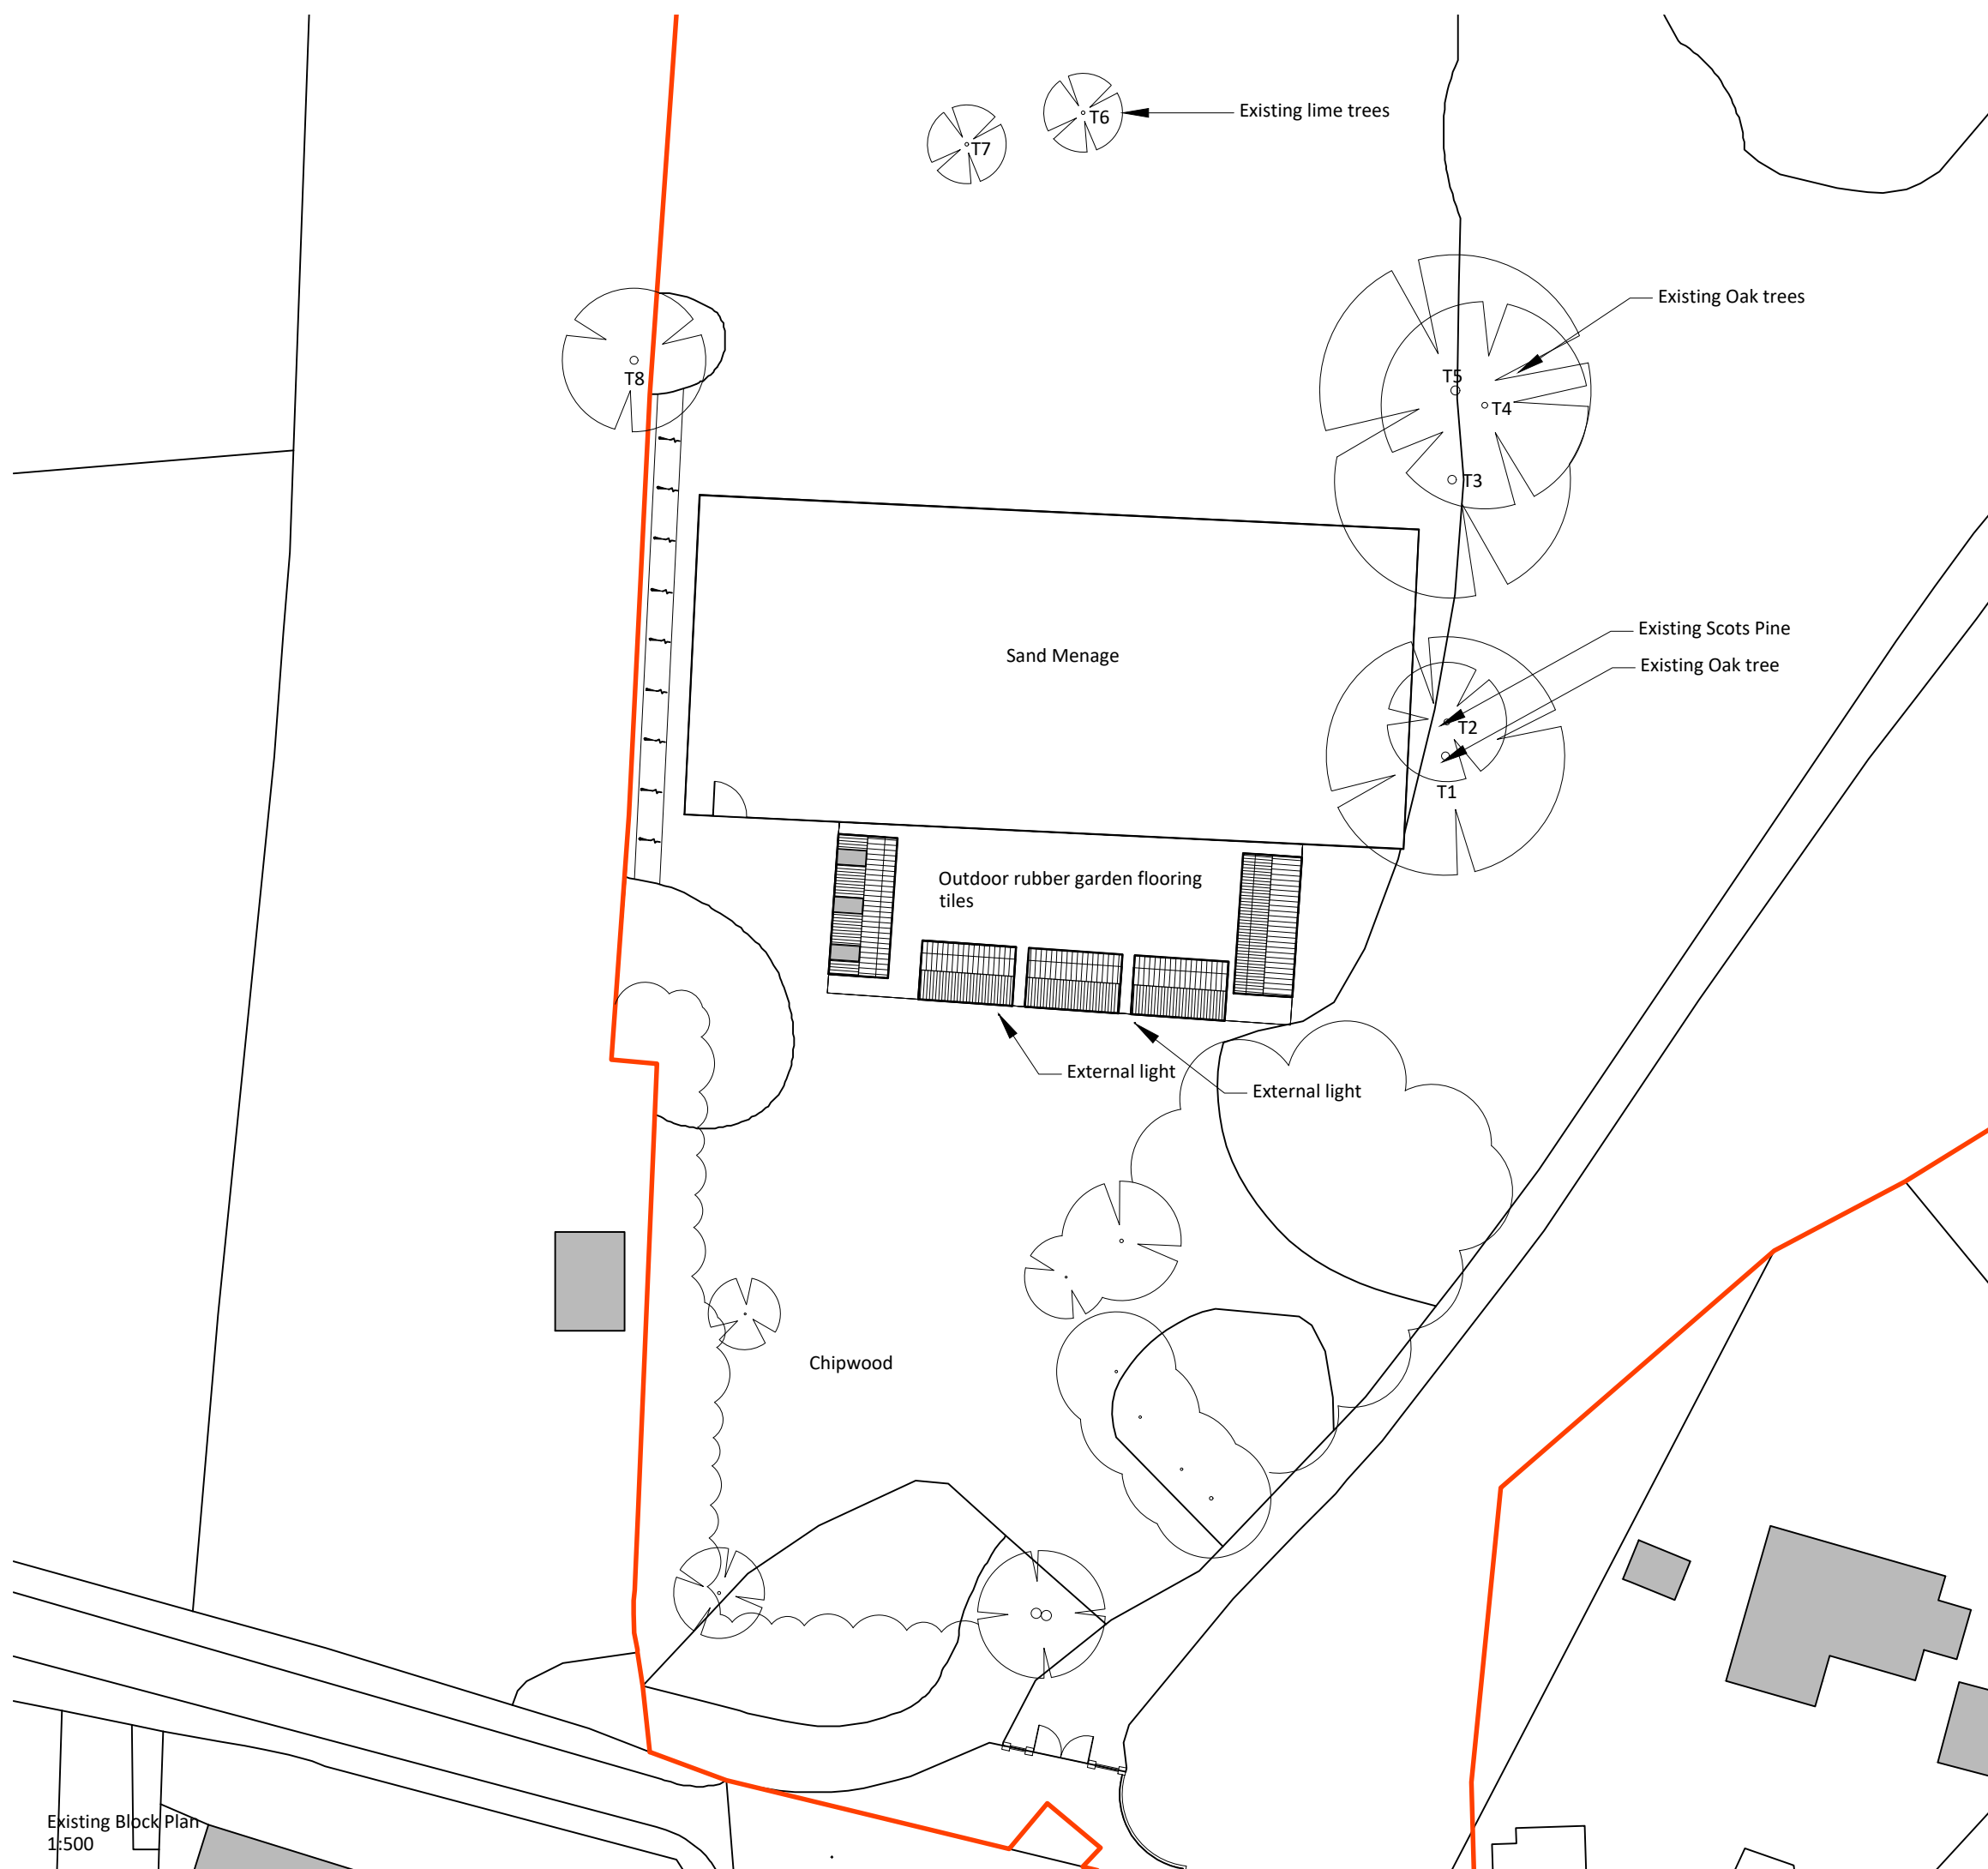

2 The Parade, Ash Road, Hartley  
Longfield, Kent DA3 8BG  
Tel: 01474 703705  
www.grahamsimpkinplanning.co.uk  
Email: webmail@grahamsimpkinplanning.co.uk

Project Title Broomsleigh Park, Styants Park, Styants Bottom Road, Seal, Kent TN15 0ES		Job No 3909
Drawing Title Existing Block Plan	Drawing No 02	Revision -
Date 30.10.2023	Drawn by MS	Checked by PN

Scale: 1:500@ A3

Note

0 5 10 15 20 25 30  
1:500 metres

N

Existing Block Plan  
1:500