





PROPOSED NORTH ELEVATION 1 : 100

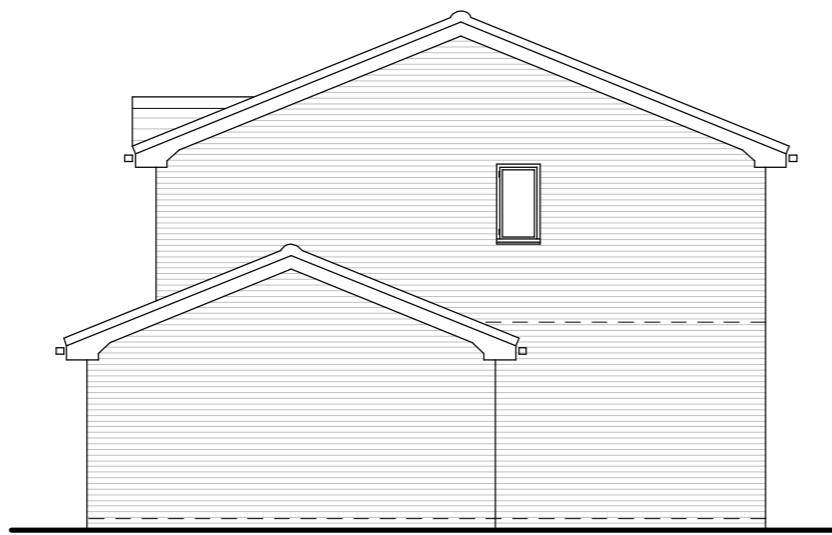


PROPOSED WEST ELEVATION 1 : 100



PROPOSED SOUTH ELEVATION 1 : 100

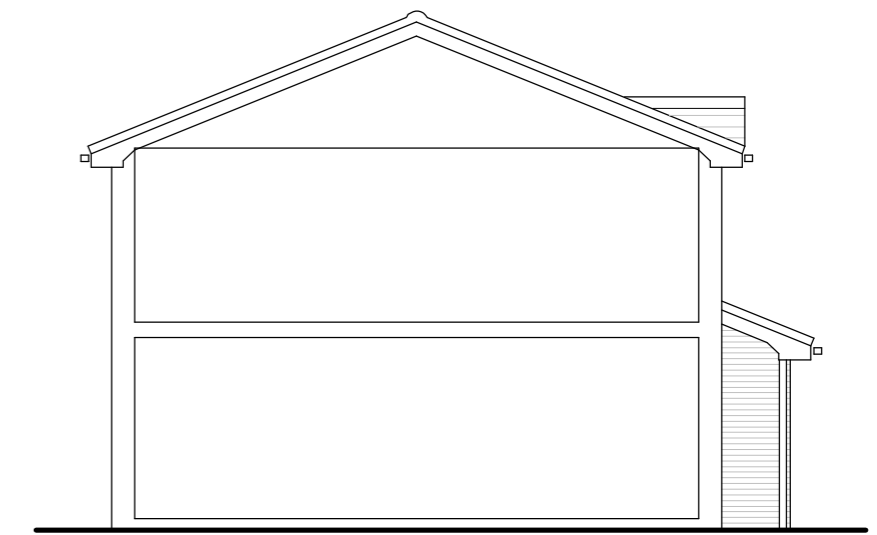

PROPOSED EAST ELEVATION 1 : 100

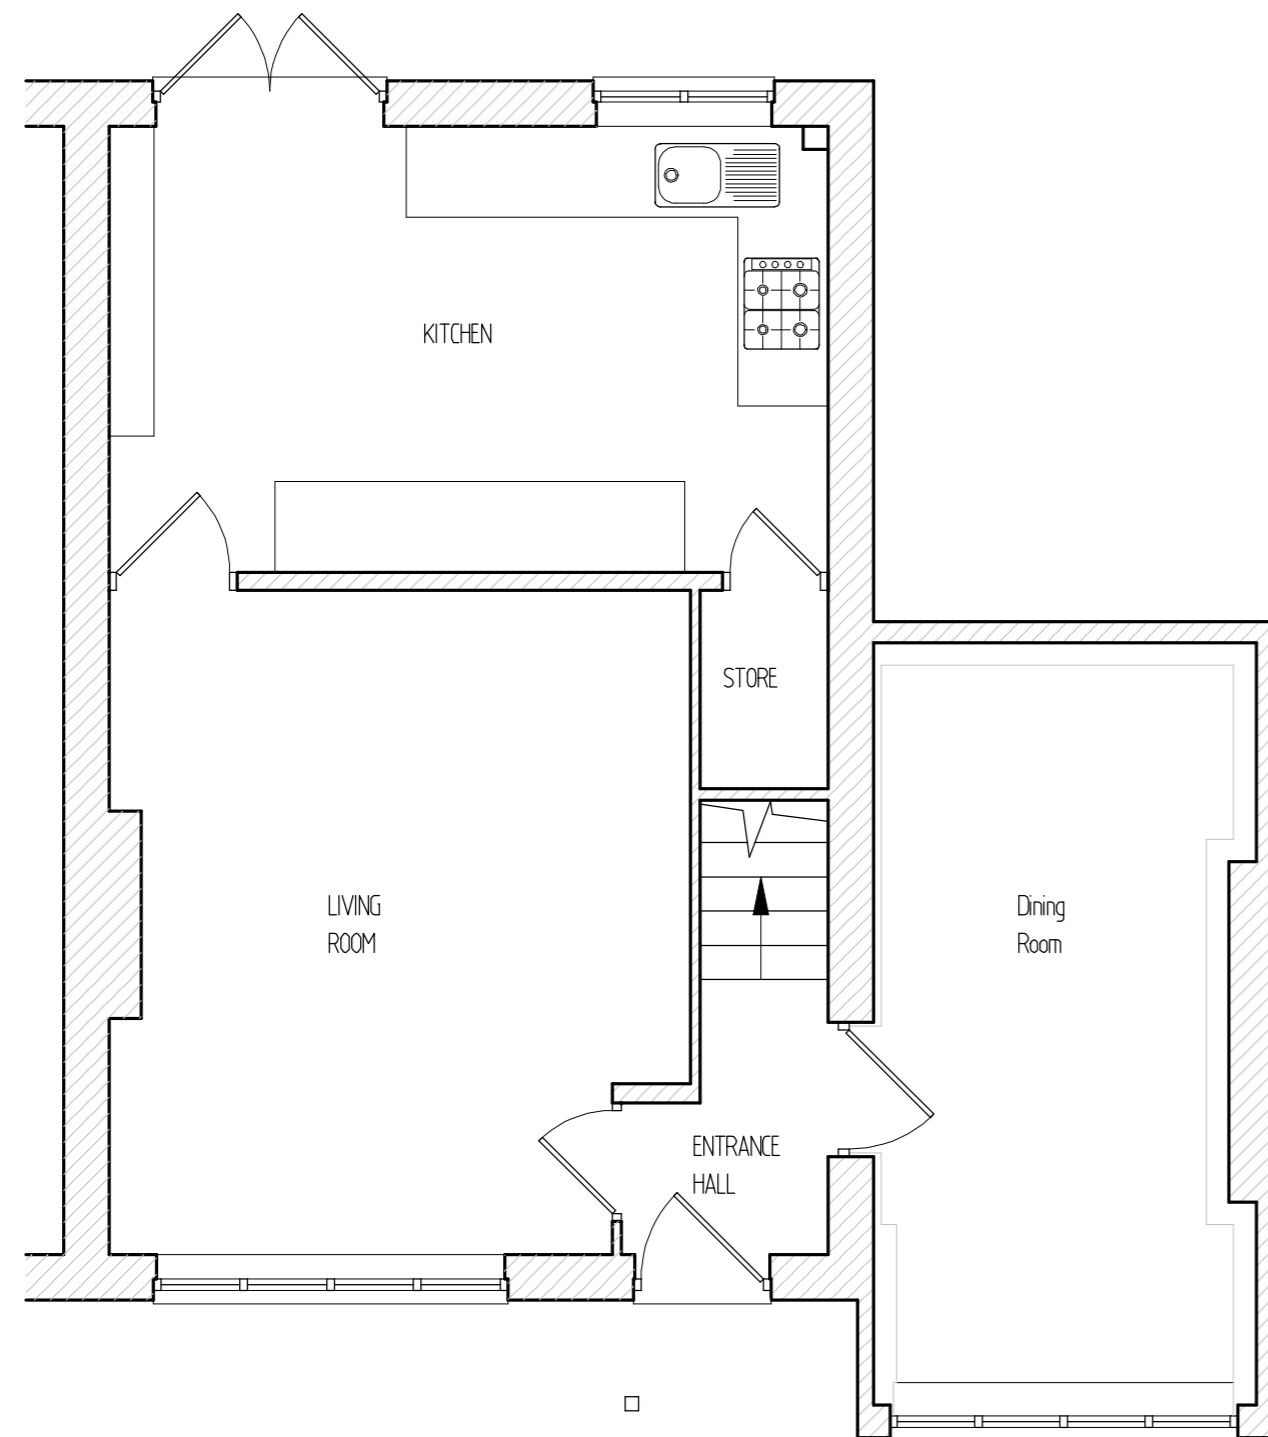

PROPOSED GROUND FLOOR PLAN 1 : 50



PROPOSED FIRST FLOOR PLAN 1 : 50

CONVERSION OF EXISTING GARAGE INTO
LIVING ACCOMMODATION AT
44 BEECH AVENUE,
WHITCHURCH,
SHROPSHIRE,
SY13 1UE