





EXISTING NORTH ELEVATION 1 : 100

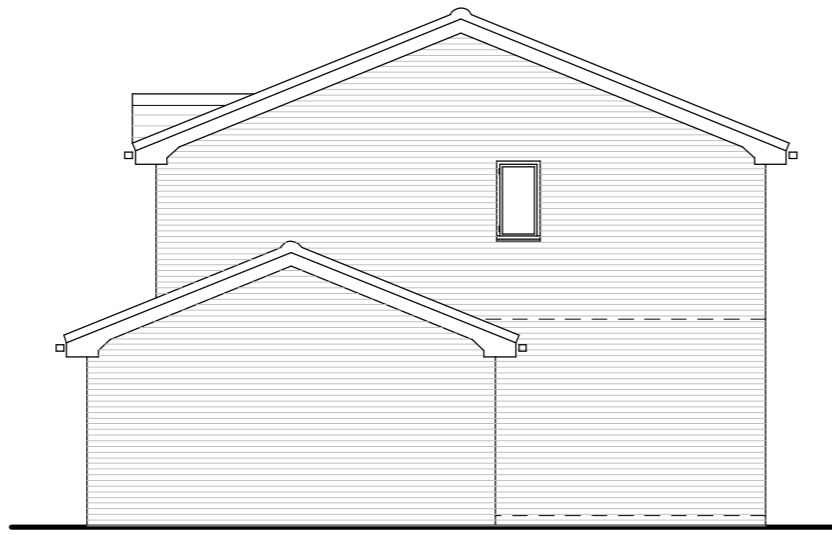


EXISTING WEST ELEVATION 1 : 100




EXISTING SOUTH ELEVATION 1 : 100

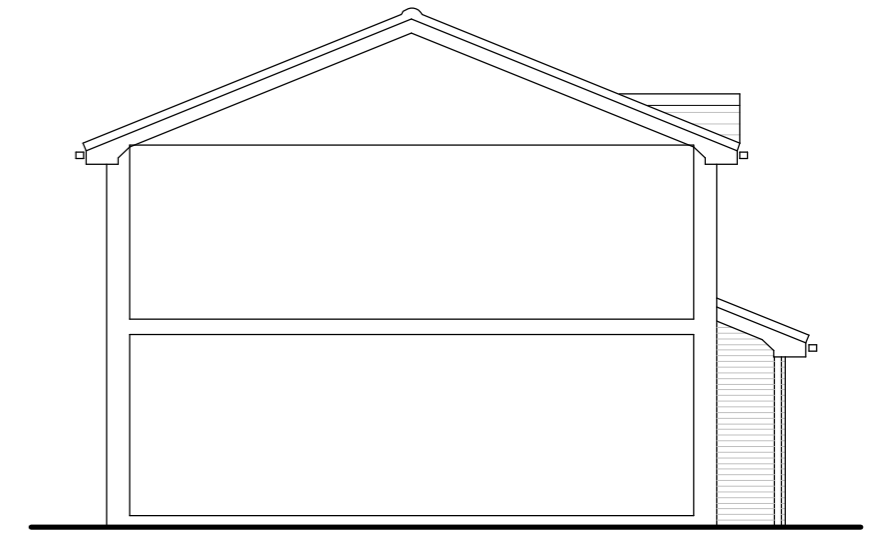

EXISTING EAST ELEVATION 1 : 100

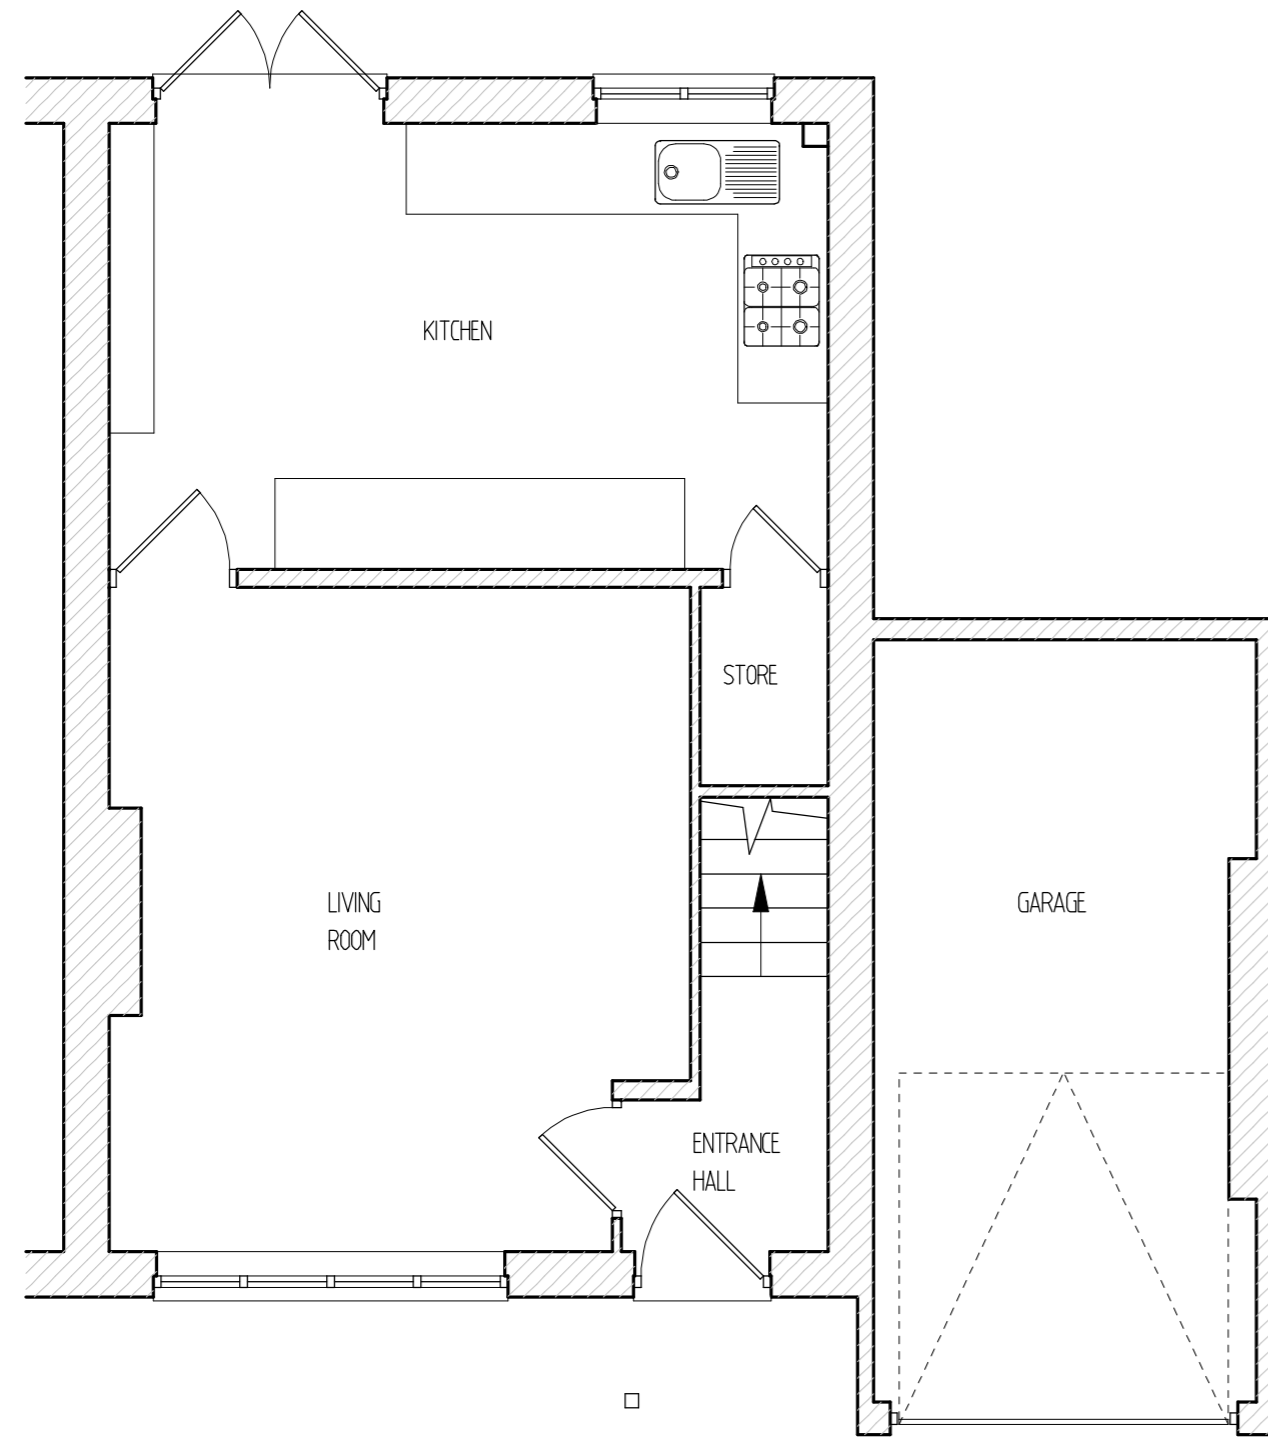

EXISTING GROUND FLOOR PLAN 1 : 50

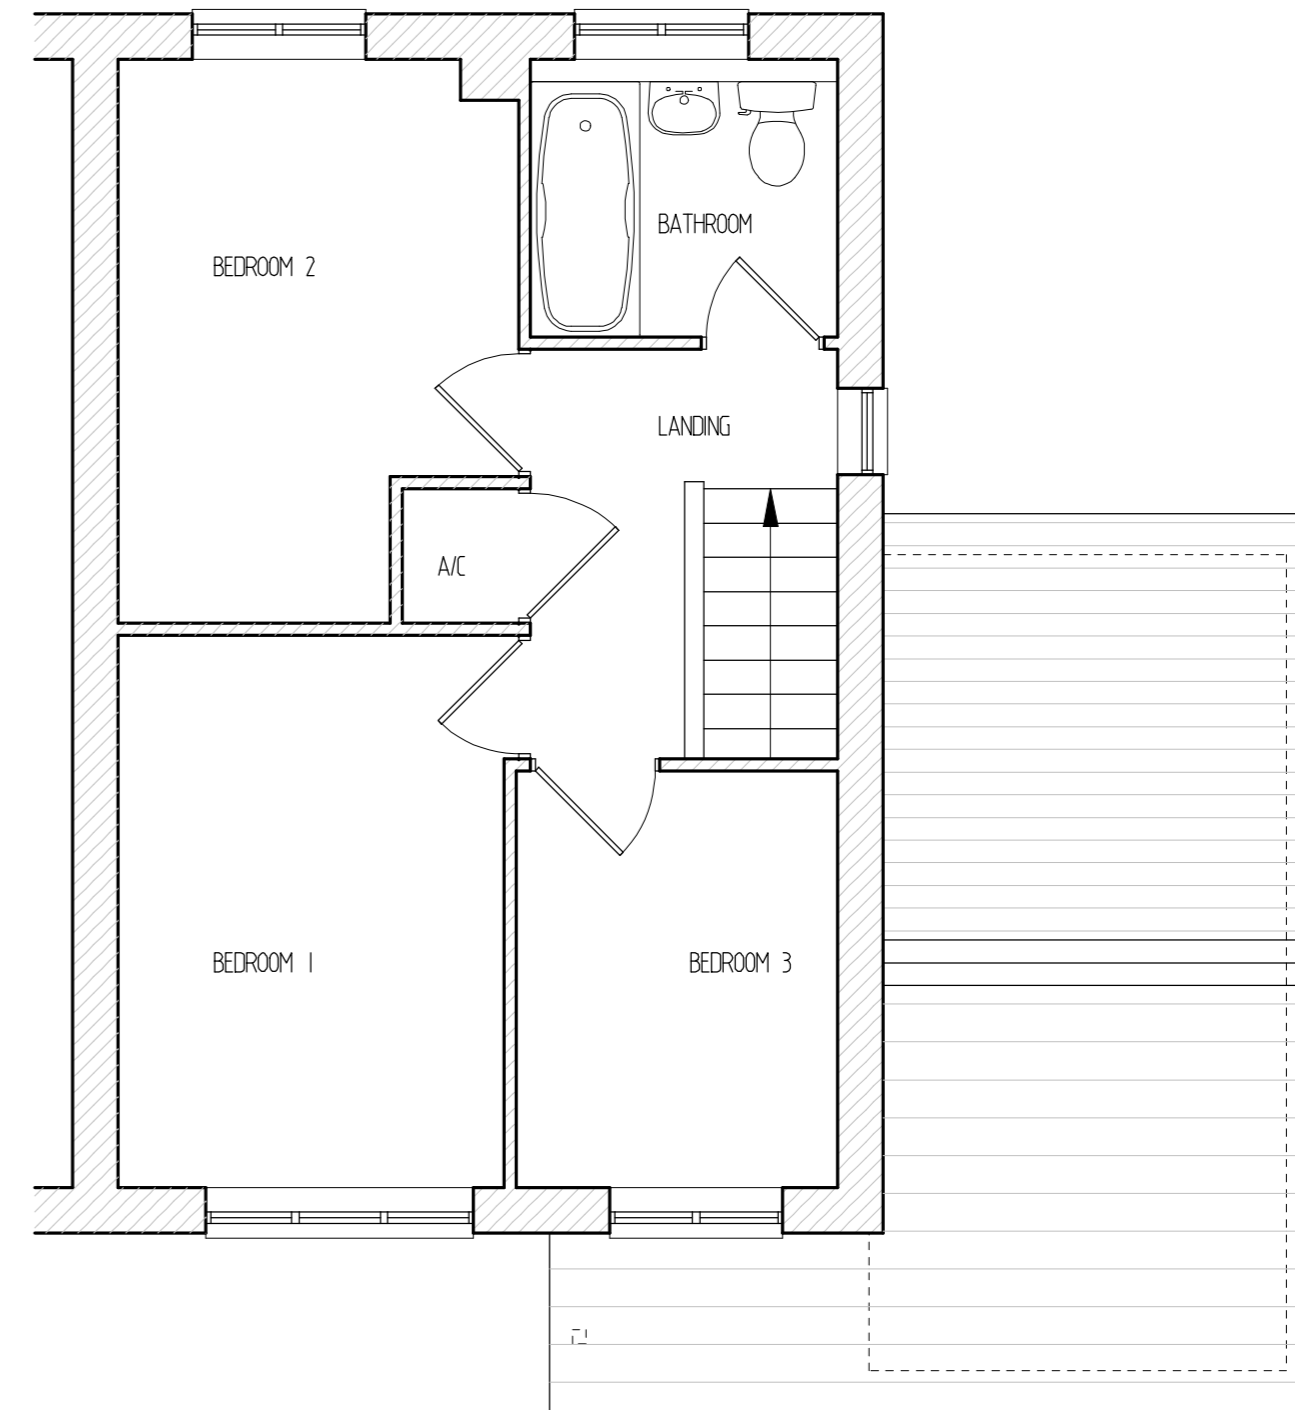

EXISTING FIRST FLOOR PLAN 1 : 50

CONVERSION OF EXISTING GARAGE INTO  
LIVING ACCOMMODATION AT  
44 BEECH AVENUE,  
WHITCHURCH,  
SHROPSHIRE,  
SY13 1UE