


# 39 Broadlands, Carnoustie




Reproduced by permission of Ordnance Survey on behalf of HMSO.  
© Crown Copyright and database rights 100023404, 2023

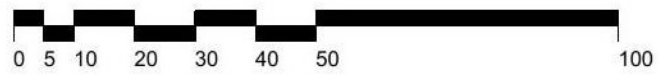

Scale in metres at 1:1250

## Location Plan

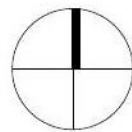

# SIME DESIGN

ARCHITECTURAL SERVICES

| REV | DATE | INTLS | AMENDMENT |
|-----|------|-------|-----------|
|-----|------|-------|-----------|

DRAWING TITLE

**Location Plan**

PROJECT: Extension  
LOCATION: 39 Broadlands, Carnoustie  
CLIENT: Ms L Rees &  
DATE: Jul' 23 SCALE: as noted @ A3  
JOB No: 0118 SERIES: S DWG No: S\_1