


# FIELDHEAD LOCATION PLAN

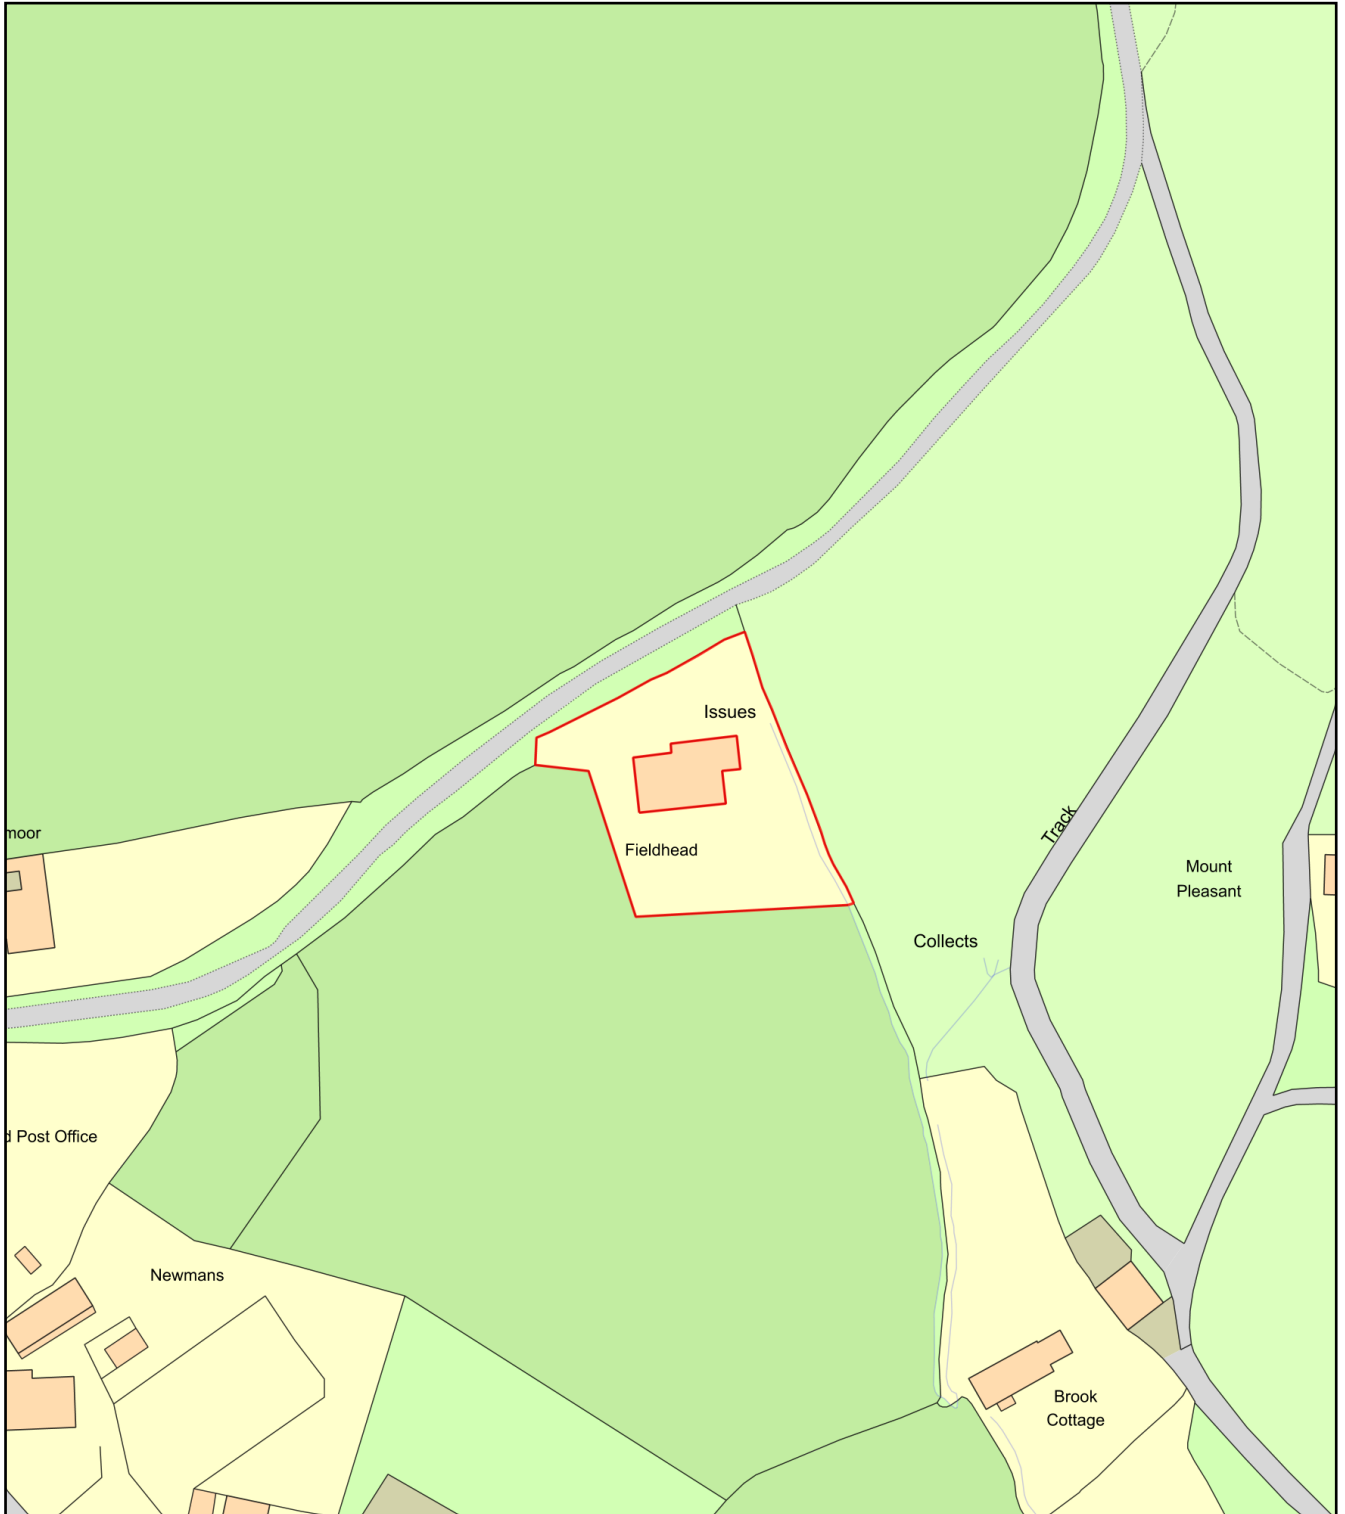

Plan Produced for: **PLANNING**

Date Produced: 18 Oct 2023

Plan Reference Number: TQRQM23291110718016

Scale: 1:1250 @ A4