


Concrete base

North West
Timber Cladding


Sliding Doors

1 Elevations
Scale: 1:50

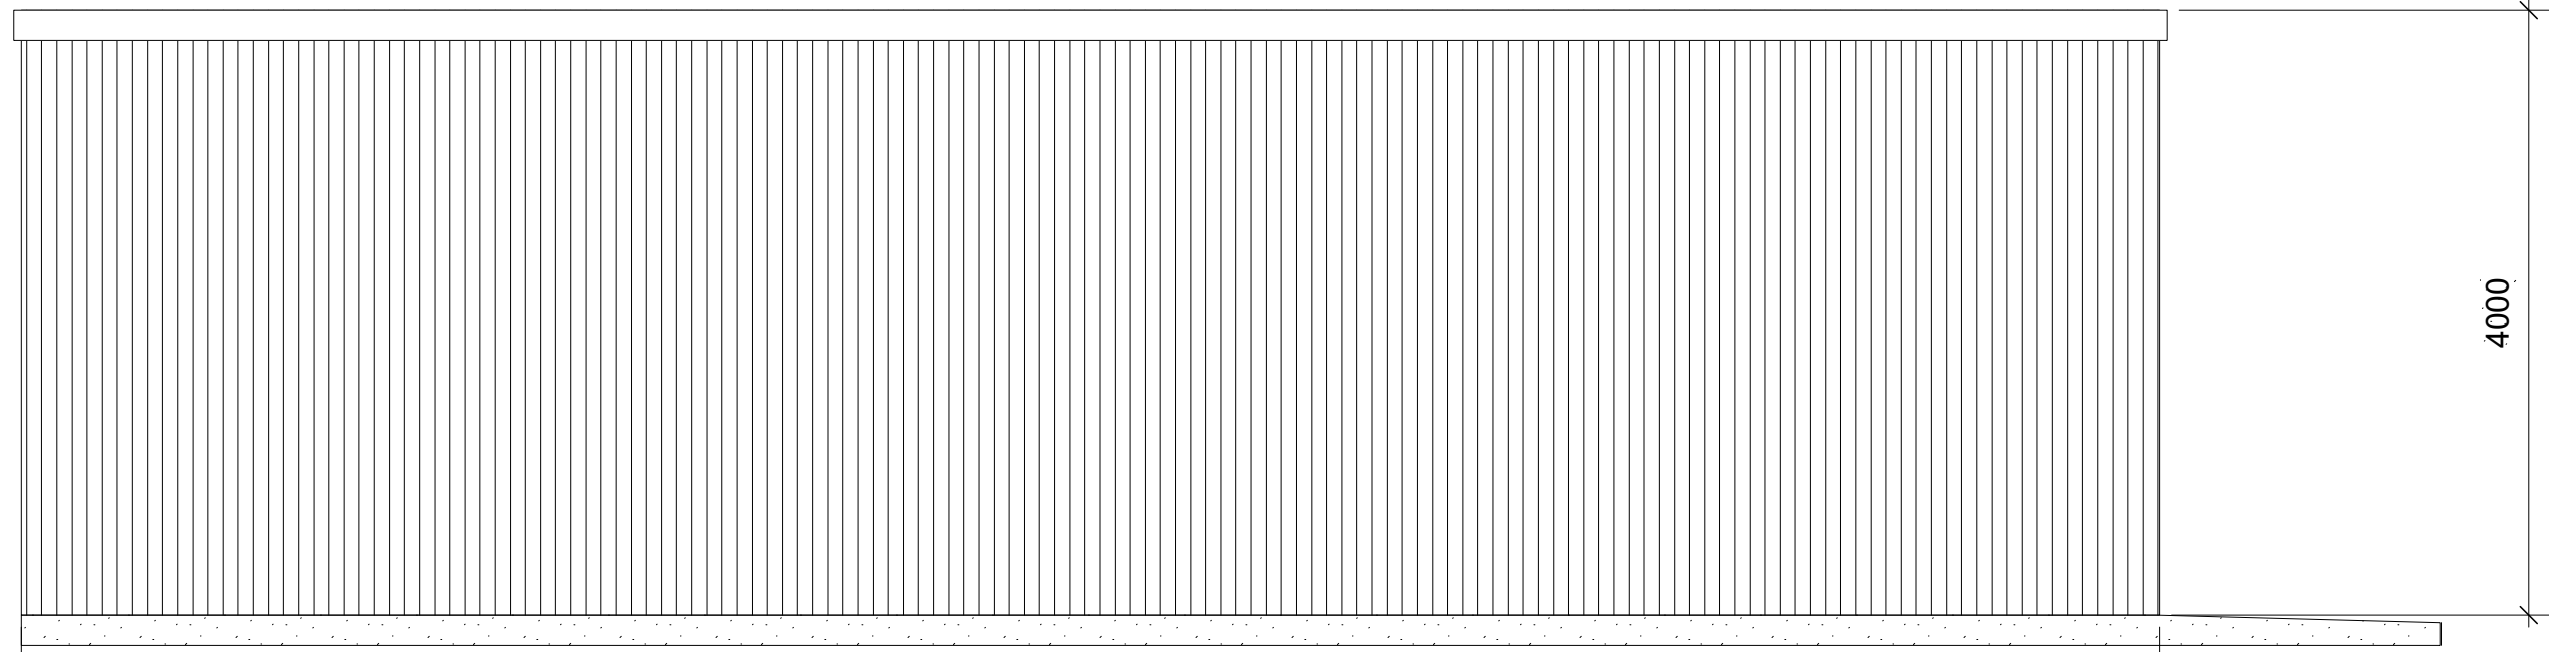

14144

4000

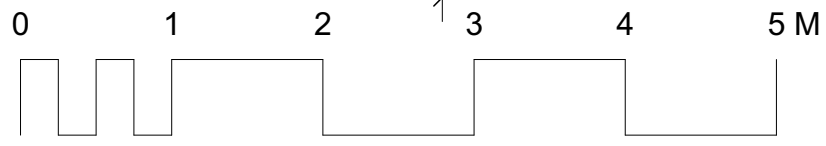

South East

Disclaimer: To scale but not for construction purposes. This drawing has been prepared to illustrate a planning application only. It is not to be used for any other purposes whatsoever. All dimensions to be checked on site. Any structural work to be checked with an engineer prior to work commencing.

Davies Rural
Property Consultants
Email: yvonne@daviesrural.co.uk
Tel: 07792761168



Proj Title: Replacement Agricultural/Horticultural Building	Drq No: Sht-1
Scale: 1:50	Client: Nicola Zania
Drq Title: Elevations	Site Address