


1. Do not scale off this drawing for construction purposes.  
 2. All dimensions and levels to be checked on site by the contractor before commencement of work and discrepancies reported to the architect.  
 3. No responsibility can be accepted for errors arising on site due to unauthorised variations from the architect's drawing.  
 4. This drawing is the copyright of the architect and may not be reproduced without license.  
 5. This drawing is prepared for submission in relation to local authority consent. The author accepts no design liability for works constructed on the basis of this drawing.

A3



BOUNDARY TREATMENTS:-  
 ALL EXISTING BOUNDARIES TO REMAIN

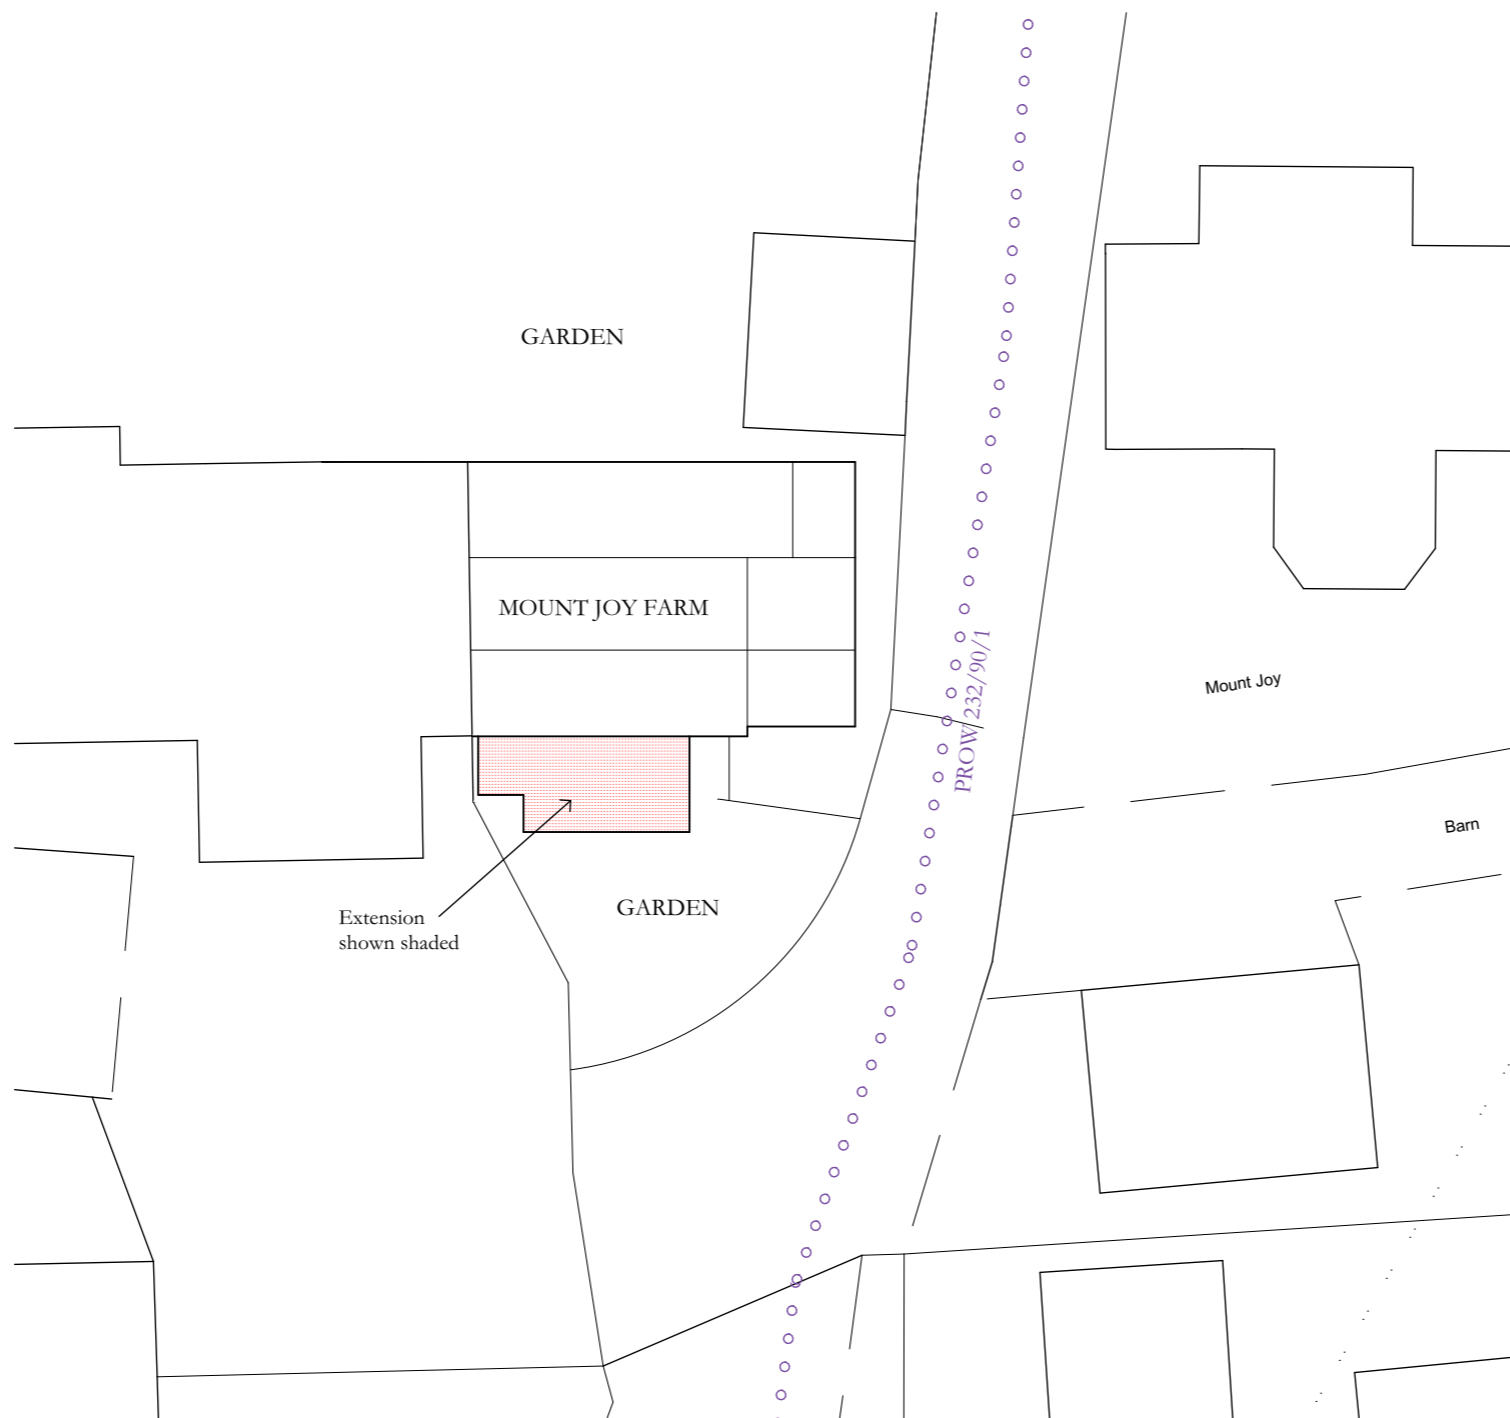

drawing no  
 1391.04  
 rev.

job  
 Alterations and Extension to Dwelling  
 And Associated Works

Mount Joy Farm, Carnkie, HELSTON,  
 TR13 0DR, Cornwall

drawing  
 BLOCK PLAN - PROPOSED

drawing no	rev.	scale	paper size	date
1391.04		1 : 200	A3	Sep. 2023

**Martin Richards Design**

Principal: Martin Richards B.A. (Hons) Dip. Arch.



email. mail@martinrichardsdesign.co.uk