




EAST

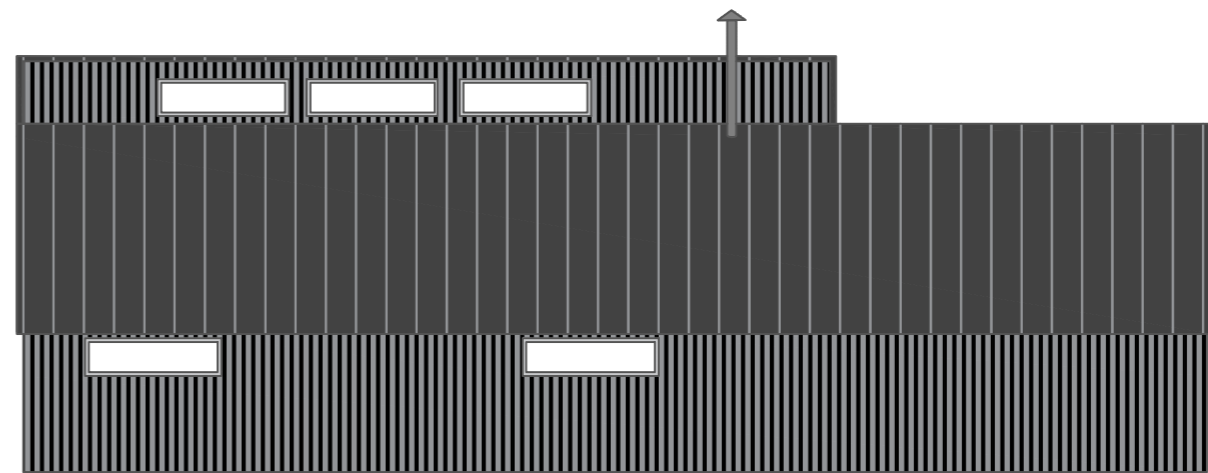

NORTH

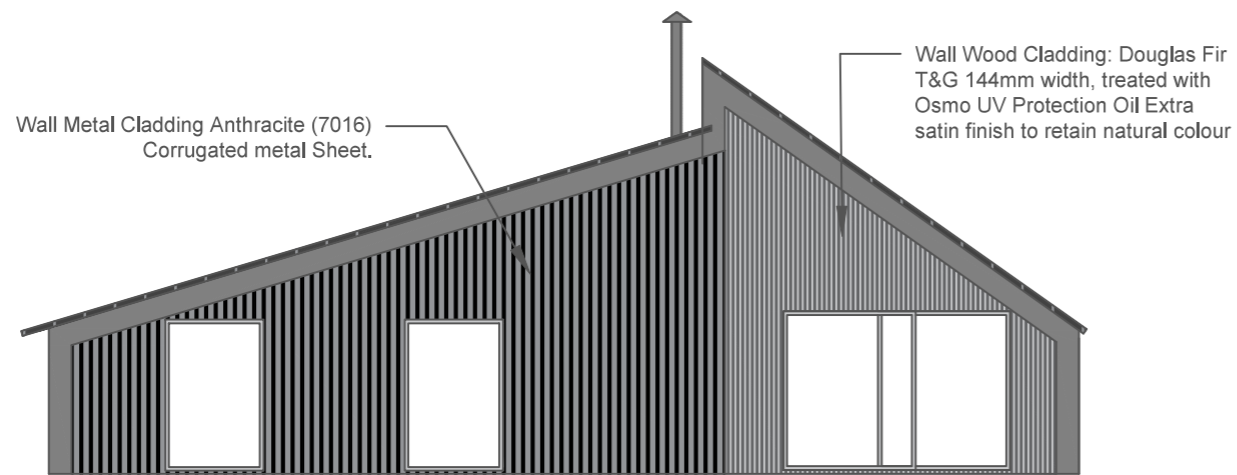

WEST

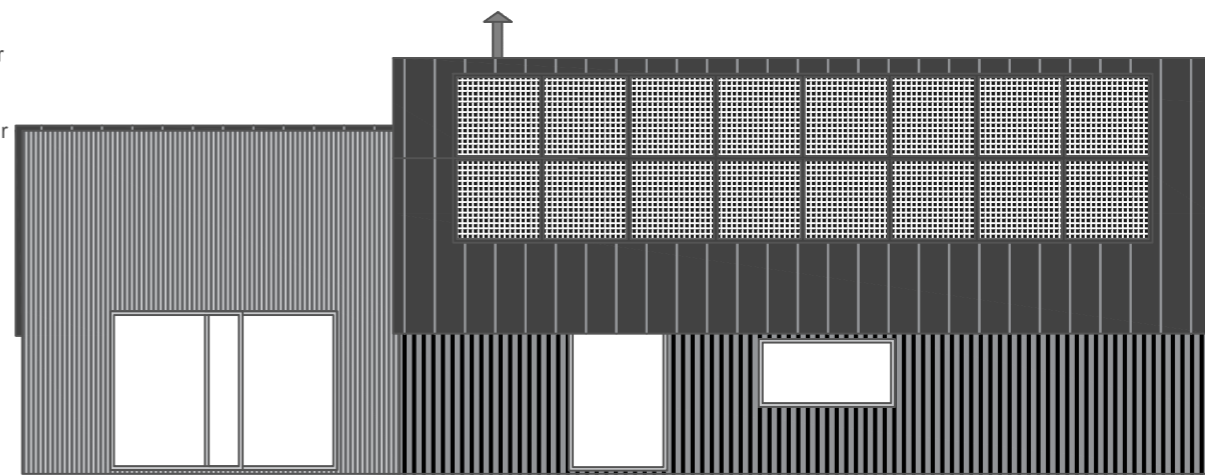


SOUTH

Wall Metal Cladding Anthracite (7016) Corrugated metal Sheet.

Wall Wood Cladding: Douglas Fir T&G 144mm width, treated with Osmo UV Protection Oil Extra satin finish to retain natural colour

1:100

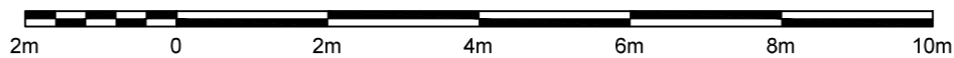

Aspire Planning Solutions Ltd
 Unit 6, Westward Business Centre
 Mill Street, Crediton
 Devon, EX17 1HB
www.aspireplanningsolutions.co.uk
 Company number 10511121

DRAWN BY C.Andrews	SCALE 1:100 @ A3	Project ASP1	Plans Proposed elevation	Site address Farthings Park	Revisions
DATE 13/11/2023	Drawing No 001	new outbuilding for home studio and accommodation ancillary to main dwelling	Client Steve and Liz Richards		

